

PROPOSED PLAY AREA IMPROVEMENTS



PLAY AREA IMPROVEMENTS 1:250 @ A1

PSGA (Ordnance Survey) AC0000813826 © Rugby Borough Council 2024

- SITE FURNITURE & FENCING**
- **Existing Pedestrian Access**
To be fitted with new self-closing 'Easy-Gate'
 - **Maintenance Access Retained**
With locked gate for authorised vehicle access only
 - a **Existing Metal Seat Retained**
 - b **New Metal Seat (to match existing)**
 - c **Existing Litter Bin Retained**
 - d **Existing Litter Bin Relocated**
 - - - - - **Existing Perimeter Bow Top Fence Retained**
 - - - - - **Existing Perimeter Bow Top Fence Removed**
 - - - - - **New Perimeter Bow Top Fence**

- REPLACEMENT PLAY ITEMS**
- 1 New Carousel or Pendulum Swing**
Replace existing single-point tyre swing with a new carousel swing offering a choice of swing and seating options to accommodate different abilities and play styles, providing inclusive and exciting group play for older children
 - 2 New Inclusive Rocker**
Replace existing springers with a group rocker or see-saw allowing more than two children, or parent and child, to play together
 - 3 Replacement Dish Roundabout**
 - 4 New Metal Climbing Frame with Slide for Toddlers**
Replace existing multiplay unit with a new inclusive climbing frame for toddlers aged 2-6 years. New unit to include at least one tower with small slide, a bridge or crawl tunnel, climbing net, interactive play panels and a shop counter to promote social interaction and role play
 - 5 New Combination Swing Frame**
Replace existing cradle swings with a new combination swing frame providing greater variety of swings for younger children, e.g. 1x cradle seat, 1x Tango seat, and a basket/nest seat
 - 6 New Metal Climbing Frame with Slide for Juniors**
Replace existing multiplay unit with a new climbing frame with slide for older children aged 5 years +. New unit to provide a range of more challenging climbing and sliding activities.

- ADDITIONAL PLAY ITEMS**
- 7 New Play House**
With roof and shop counter to provide a social hub for younger children to meet and interact
 - 8 New Interactive Play Panels & Games**
Attached to existing perimeter fence to make better use of space
 - 9 New Inclusive Wheelchair Roundabout**
To provide greater play opportunities for less able-bodied children

- NEW SURFACING**
- Soft Safer Surfacing (Rubber Mulch)**
Remove concrete paving slabs and and replace existing rubber crumb safer surfacing
 - Playground Floor Games**
Thermoplastic line markings applied to the surface of the play area to extend play opportunities
 - New Tarmac Paving**
Upgrade existing access paths with new tarmac surfacing with concrete edgings

PLAY EQUIPMENT

1 New Carousel or Pendulum Swing
Replace existing single-point tyre swing with a new carousel swing offering a choice of swing and seating options to accommodate different abilities and play styles, providing inclusive and exciting group play for older children



2 New Inclusive Rocker
Replace existing single springer with a group rocker or see-saw allowing more than two children, or parent and child, to play together



3 Replacement Dish Roundabout



4 New Metal Climbing Frame with Slide for Toddlers
Replace existing multiplay unit with a new inclusive climbing frame for toddlers aged 2-6 years. New unit to include at least one tower with small slide, a bridge or crawl tunnel, climbing net, interactive play panels and a shop counter to promote social interaction and role play



5 New Combination Swing Frame
Replace existing two-bay swing frame with a new combination swing frame providing greater variety of swings for younger children, e.g. 1x cradle seat, 1x Tango seat, and a basket/nest seat



Re-use existing Tango and cradle seat

6 New Metal Climbing Frame with Slide for Juniors
Replace existing multiplay unit with a new climbing frame with slide for older children aged 5 years +. New unit to provide a range of more challenging climbing and sliding activities.



7 New Play House
With roof and shop counter to provide a social hub for younger children to meet and interact




8 New Interactive Play Panels & Games
Attached to existing perimeter fence to make better use of space



9 New Inclusive Wheelchair Roundabout
To provide greater play opportunities for less able-bodied children



Playground Floor Games
Thermoplastic line markings applied to the surface of the play area to extend play opportunities

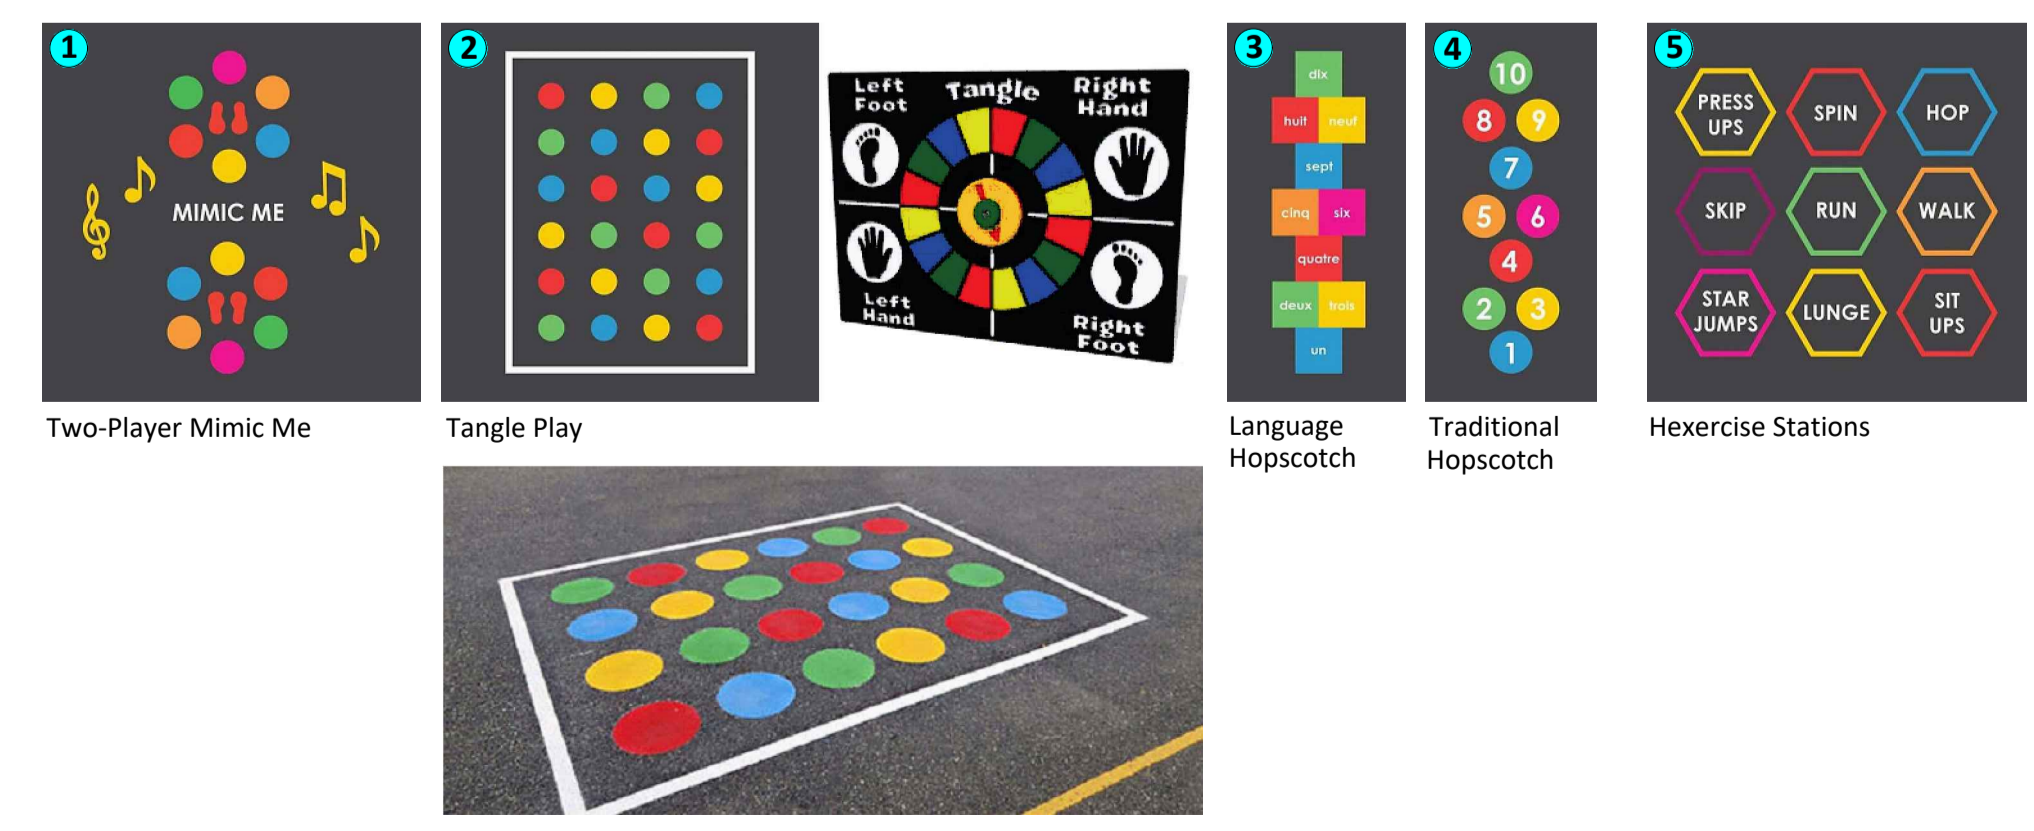

DRAFT FOR REVIEW
Charwelton Drive Play Area
Initial Design Proposal - For Consultation
Drawing No KL-591-001 P1
Scale : As Shown Date 21.02.25
KOVA LANDSCAPE LTD

The copyright of this drawing is vested in Kova Landscape Ltd. Reproduction in any form, either in whole or in part, is forbidden without the prior written permission of the copyright holder.