


KEY

- Rugby Borough Council boundary
- Rugby Borough Council wards
- Open Space Quality Banding**
- Excellent (90% - 100%)
- Very good (80% - 89%)
- Good (70%- 79%)
- Fair (50% - 69%)
- Poor (0% - 49%)
- No audit

Note:
Open spaces have been mapped and supplied by Rugby Borough Council.



Reproduced by permission of Ordnance Survey on behalf of HMSO.
Contains OS data © Crown Copyright and database right 2025. All rights reserved.
Contains data from OS Zoomstack. Licence number AC0000813826

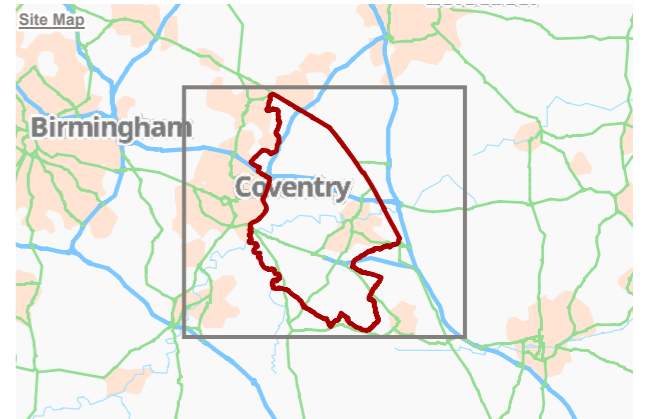

Rev	Description	Drawn	Approved	Date




401 Faraday Street, Birchwood Park, Warrington, WA3 6GA
Tel 01925 844004 e-mail tep@tep.uk.com www.tep.uk.com

Project
Rugby Open Space Audits

Title
Rugby Borough Open Space Quality Overview

Drawing Number
G10811.003.1 Page 1 of 17

Drawn CW	Checked BJ	Approved RM	Scale 1:125,000 @ A3	Date 07/01/2025
-------------	---------------	----------------	-------------------------	--------------------

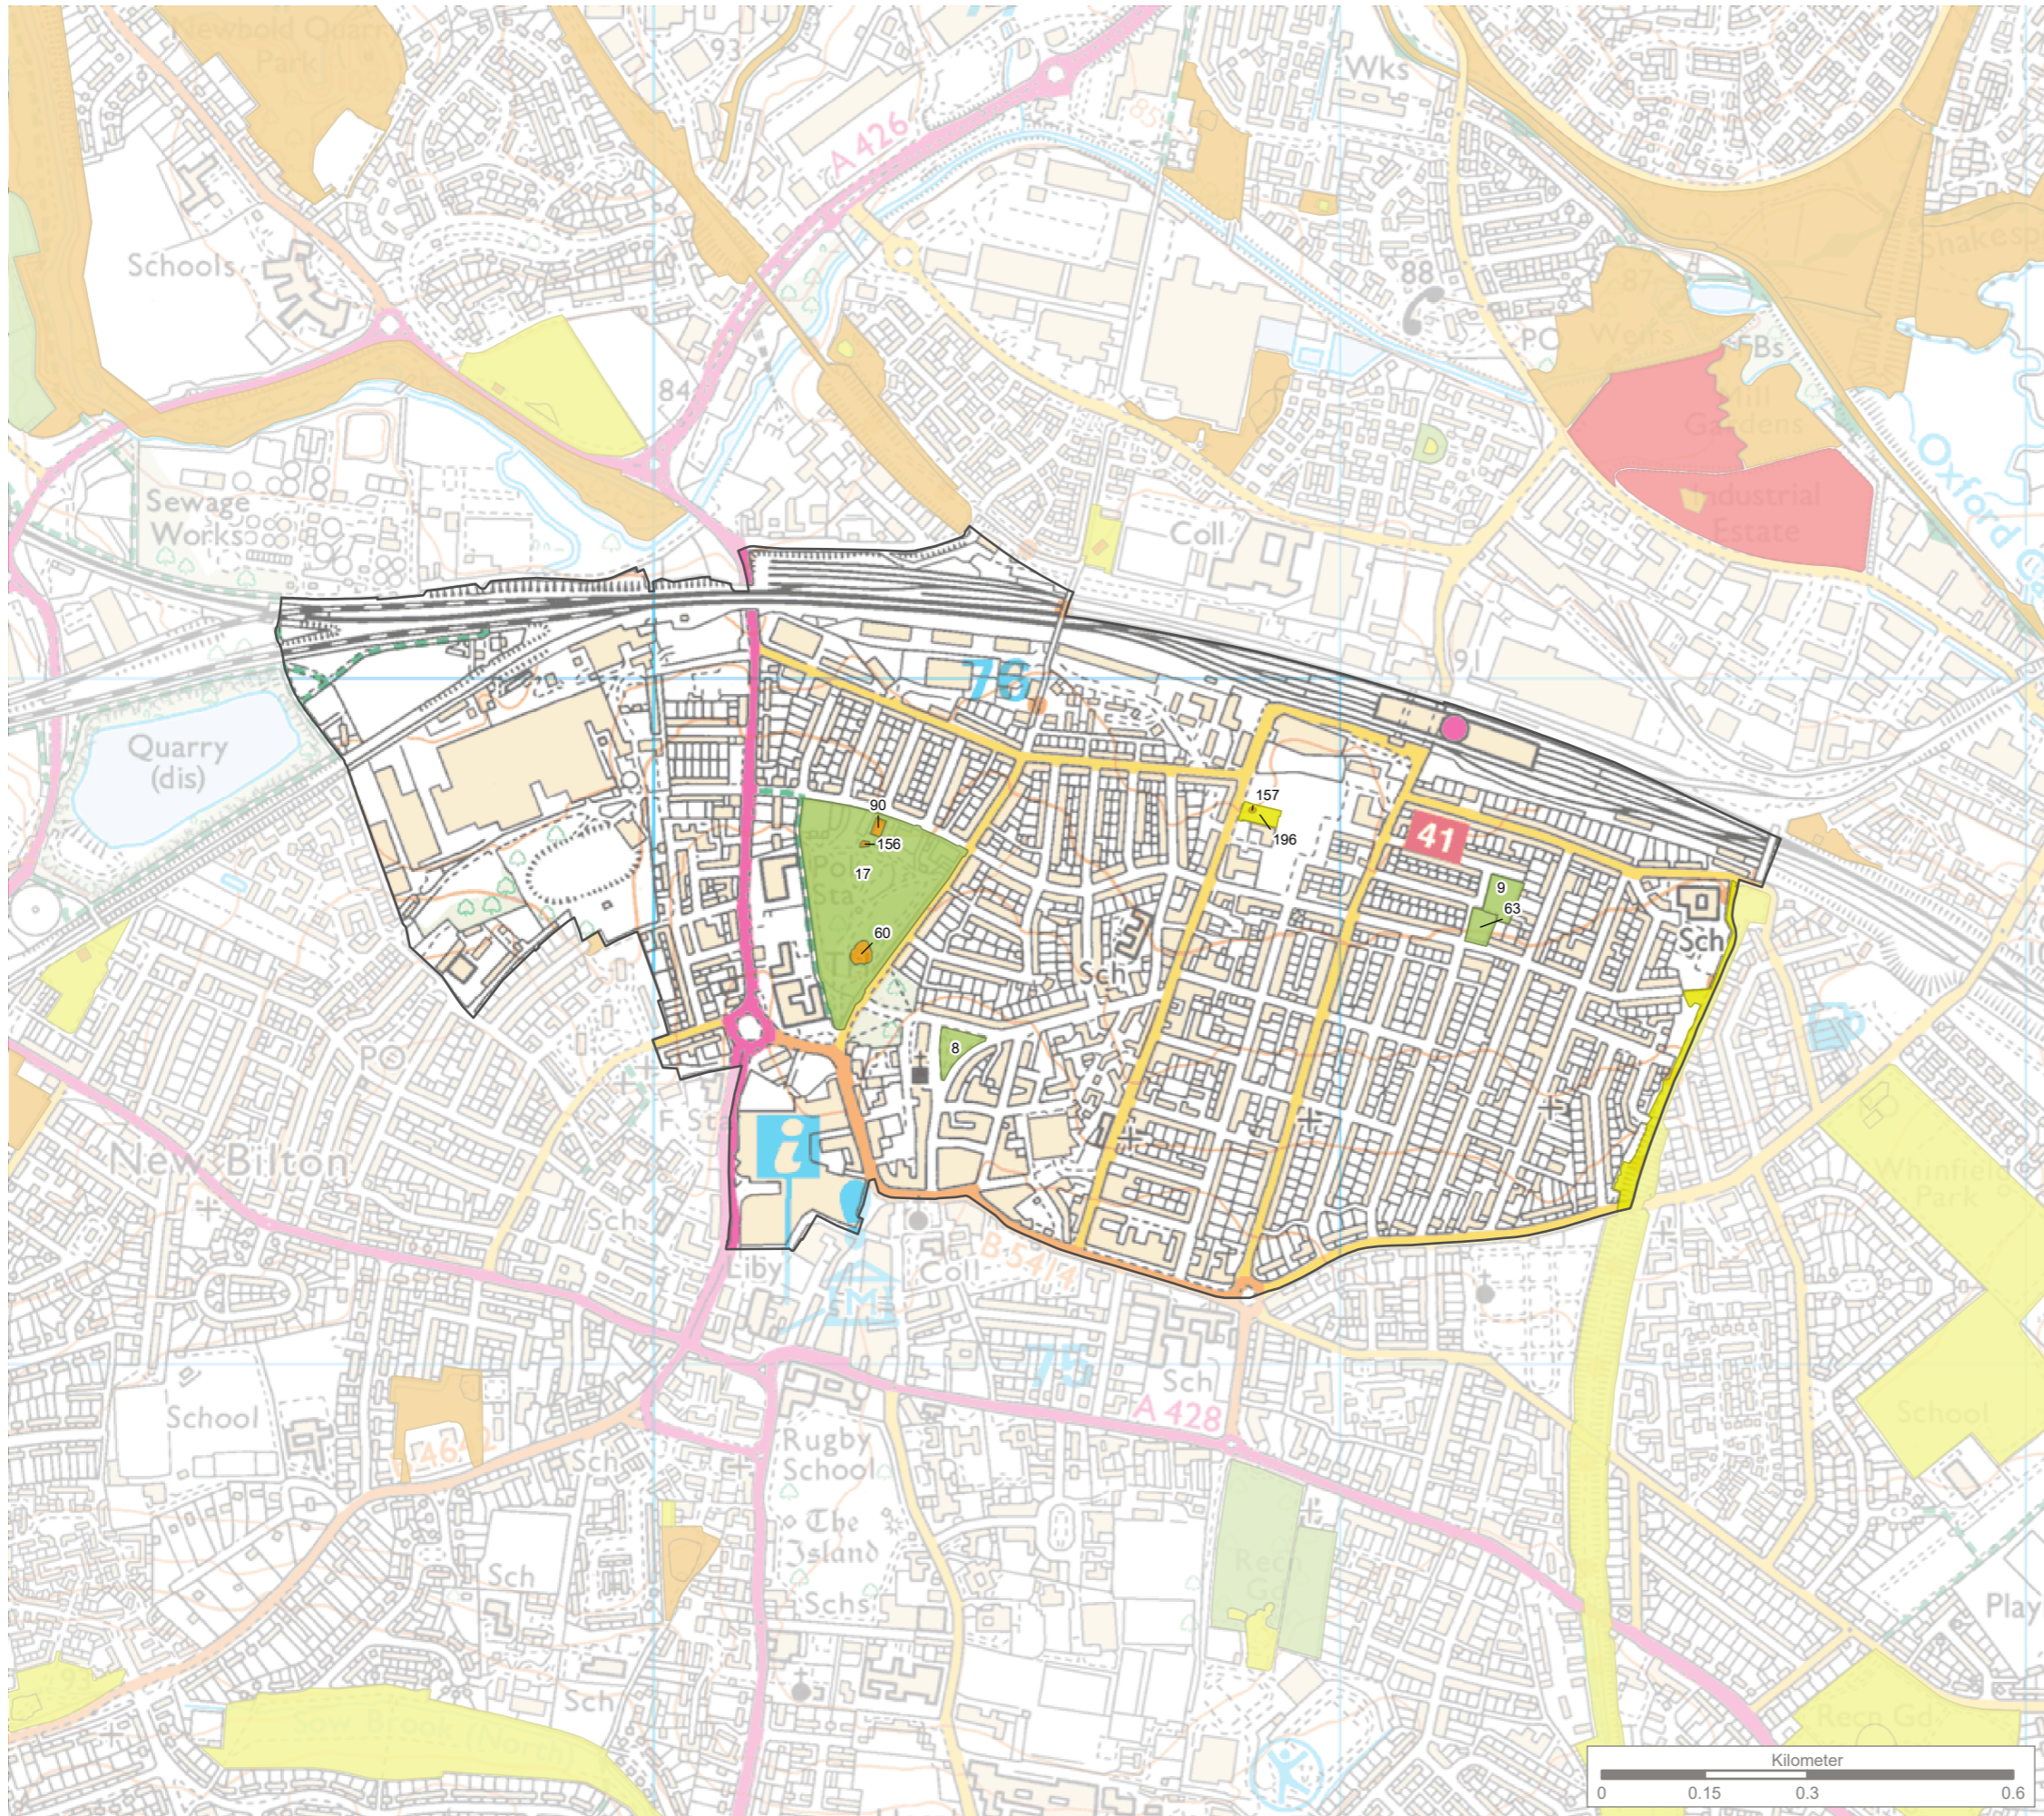


KEY

- Rugby Borough Council boundary
- Rugby Borough Council ward
- Open Space Quality Banding**
- Very good (80% - 89%)
- Good (70% - 79%)
- Fair (50% - 69%)
- Poor (0% - 49%)

Note:
Open spaces have been mapped and supplied by Rugby Borough Council.

Reproduced by permission of Ordnance Survey on behalf of HMSO.
Contains OS data © Crown Copyright and database right 2025. All rights reserved.
Contains data from OS Zoomstack. Licence number AC0000813826

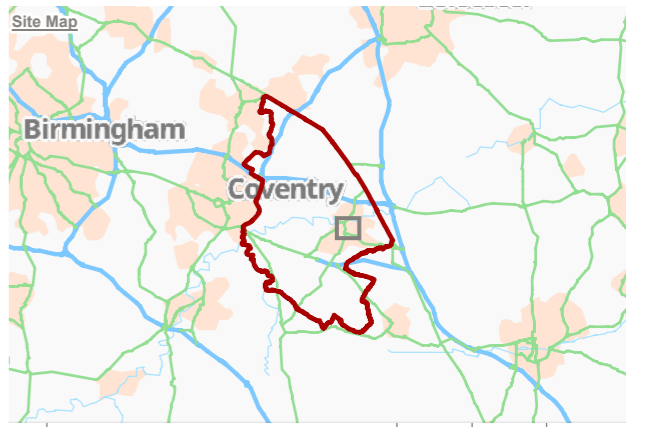

Rev	Description	Drawn	Approved	Date

TEP | **THE ENVIRONMENT PARTNERSHIP**


401 Faraday Street, Birchwood Park, Warrington, WA3 6GA
Tel 01925 844004 e-mail tep@tep.uk.com www.tep.uk.com

Project
Rugby Open Space Audits

Title
Rugby Borough Open Space Quality
Benn

Drawing Number
G10811.003.3 Page 3 of 17

Drawn	Checked	Approved	Scale	Date
CW	BJ	RM	1:10,000 @ A3	07/01/2025

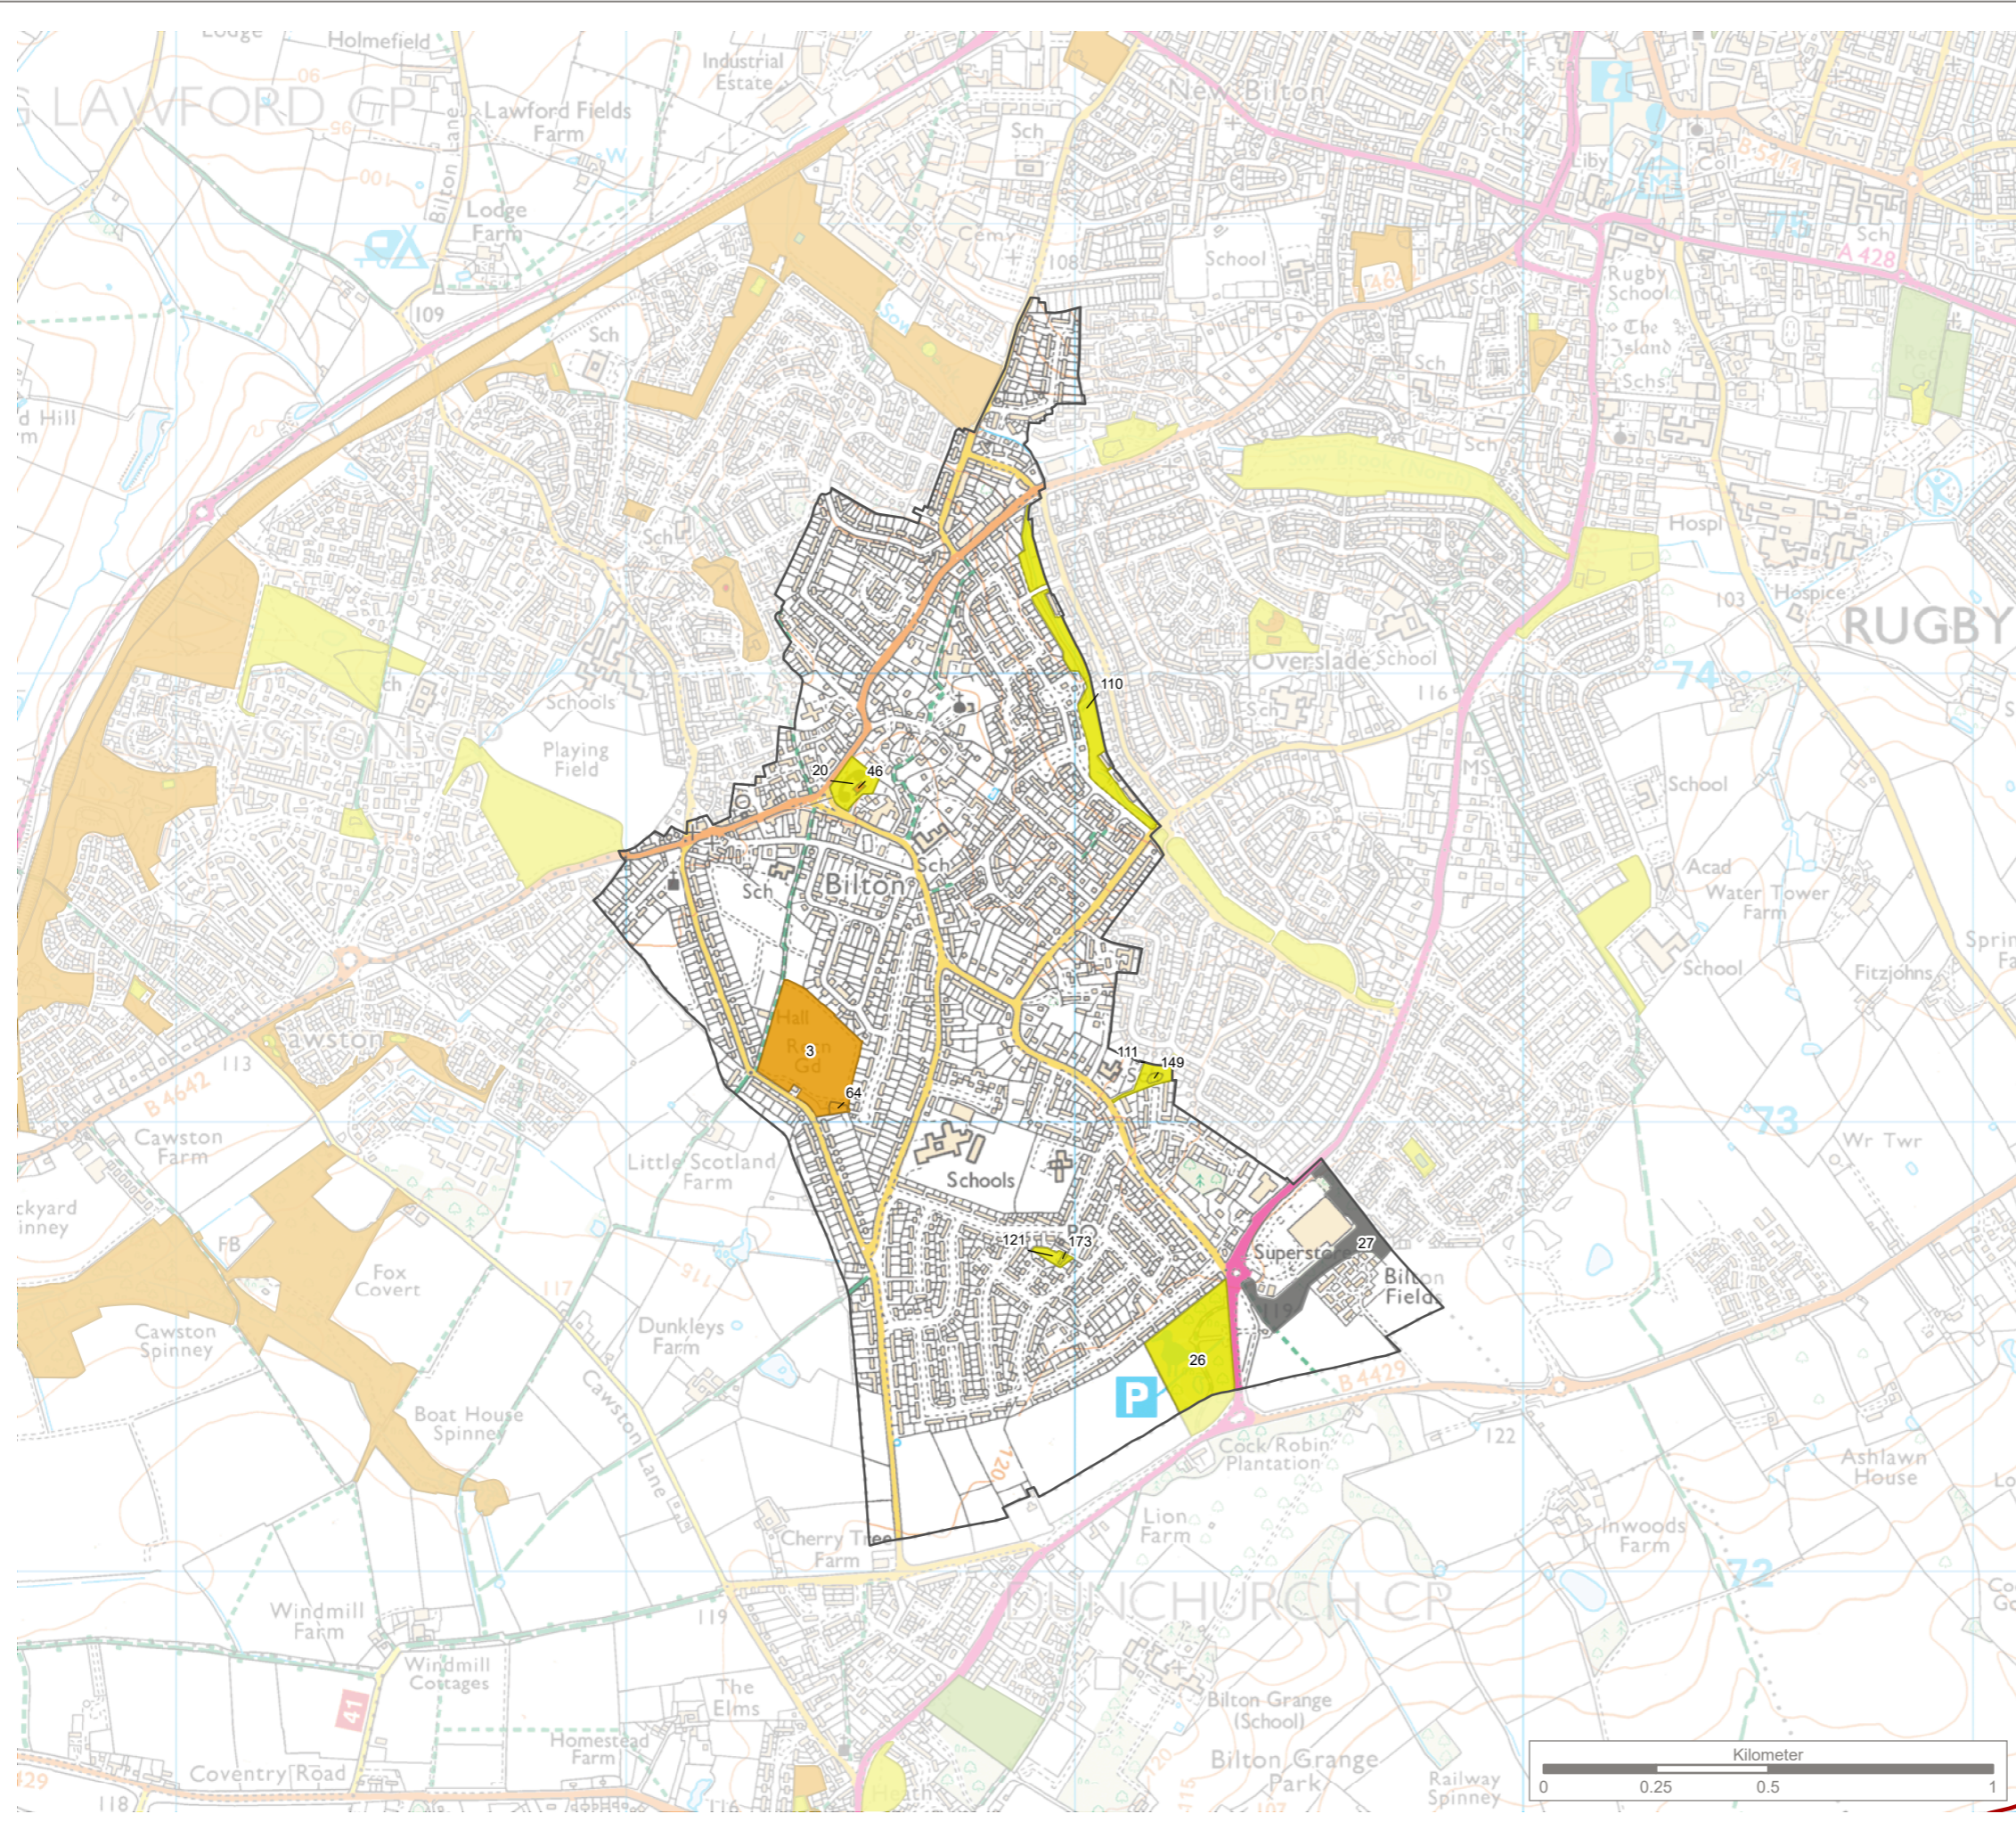


KEY

- Rugby Borough Council boundary
- Rugby Borough Council ward
- Open Space Quality Banding**
- Very good (80% - 89%)
- Good (70% - 79%)
- Fair (50% - 69%)
- Poor (0% - 49%)
- No audit

Note:
Open spaces have been mapped and supplied by Rugby Borough Council.

Reproduced by permission of Ordnance Survey on behalf of HMSO.
Contains OS data © Crown Copyright and database right 2025. All rights reserved.
Contains data from OS Zoomstack. Licence number AC0000813826

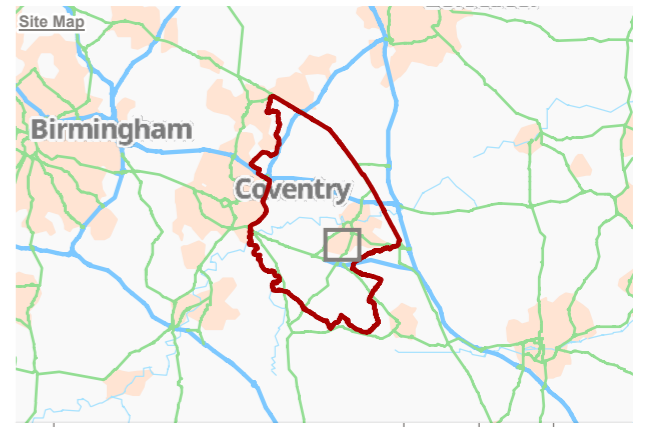

Rev	Description	Drawn	Approved	Date

TEP | **THE ENVIRONMENT PARTNERSHIP**


401 Faraday Street, Birchwood Park, Warrington, WA3 6GA
Tel 01925 844004 e-mail tep@tep.uk.com www.tep.uk.com

Project
Rugby Open Space Audits

Title
Rugby Borough Open Space Quality Bilton

Drawing Number
G10811.003.4

Drawn CW	Checked BJ	Approved RM	Scale 1:15,000 @ A3	Date 07/01/2025
-------------	---------------	----------------	------------------------	--------------------

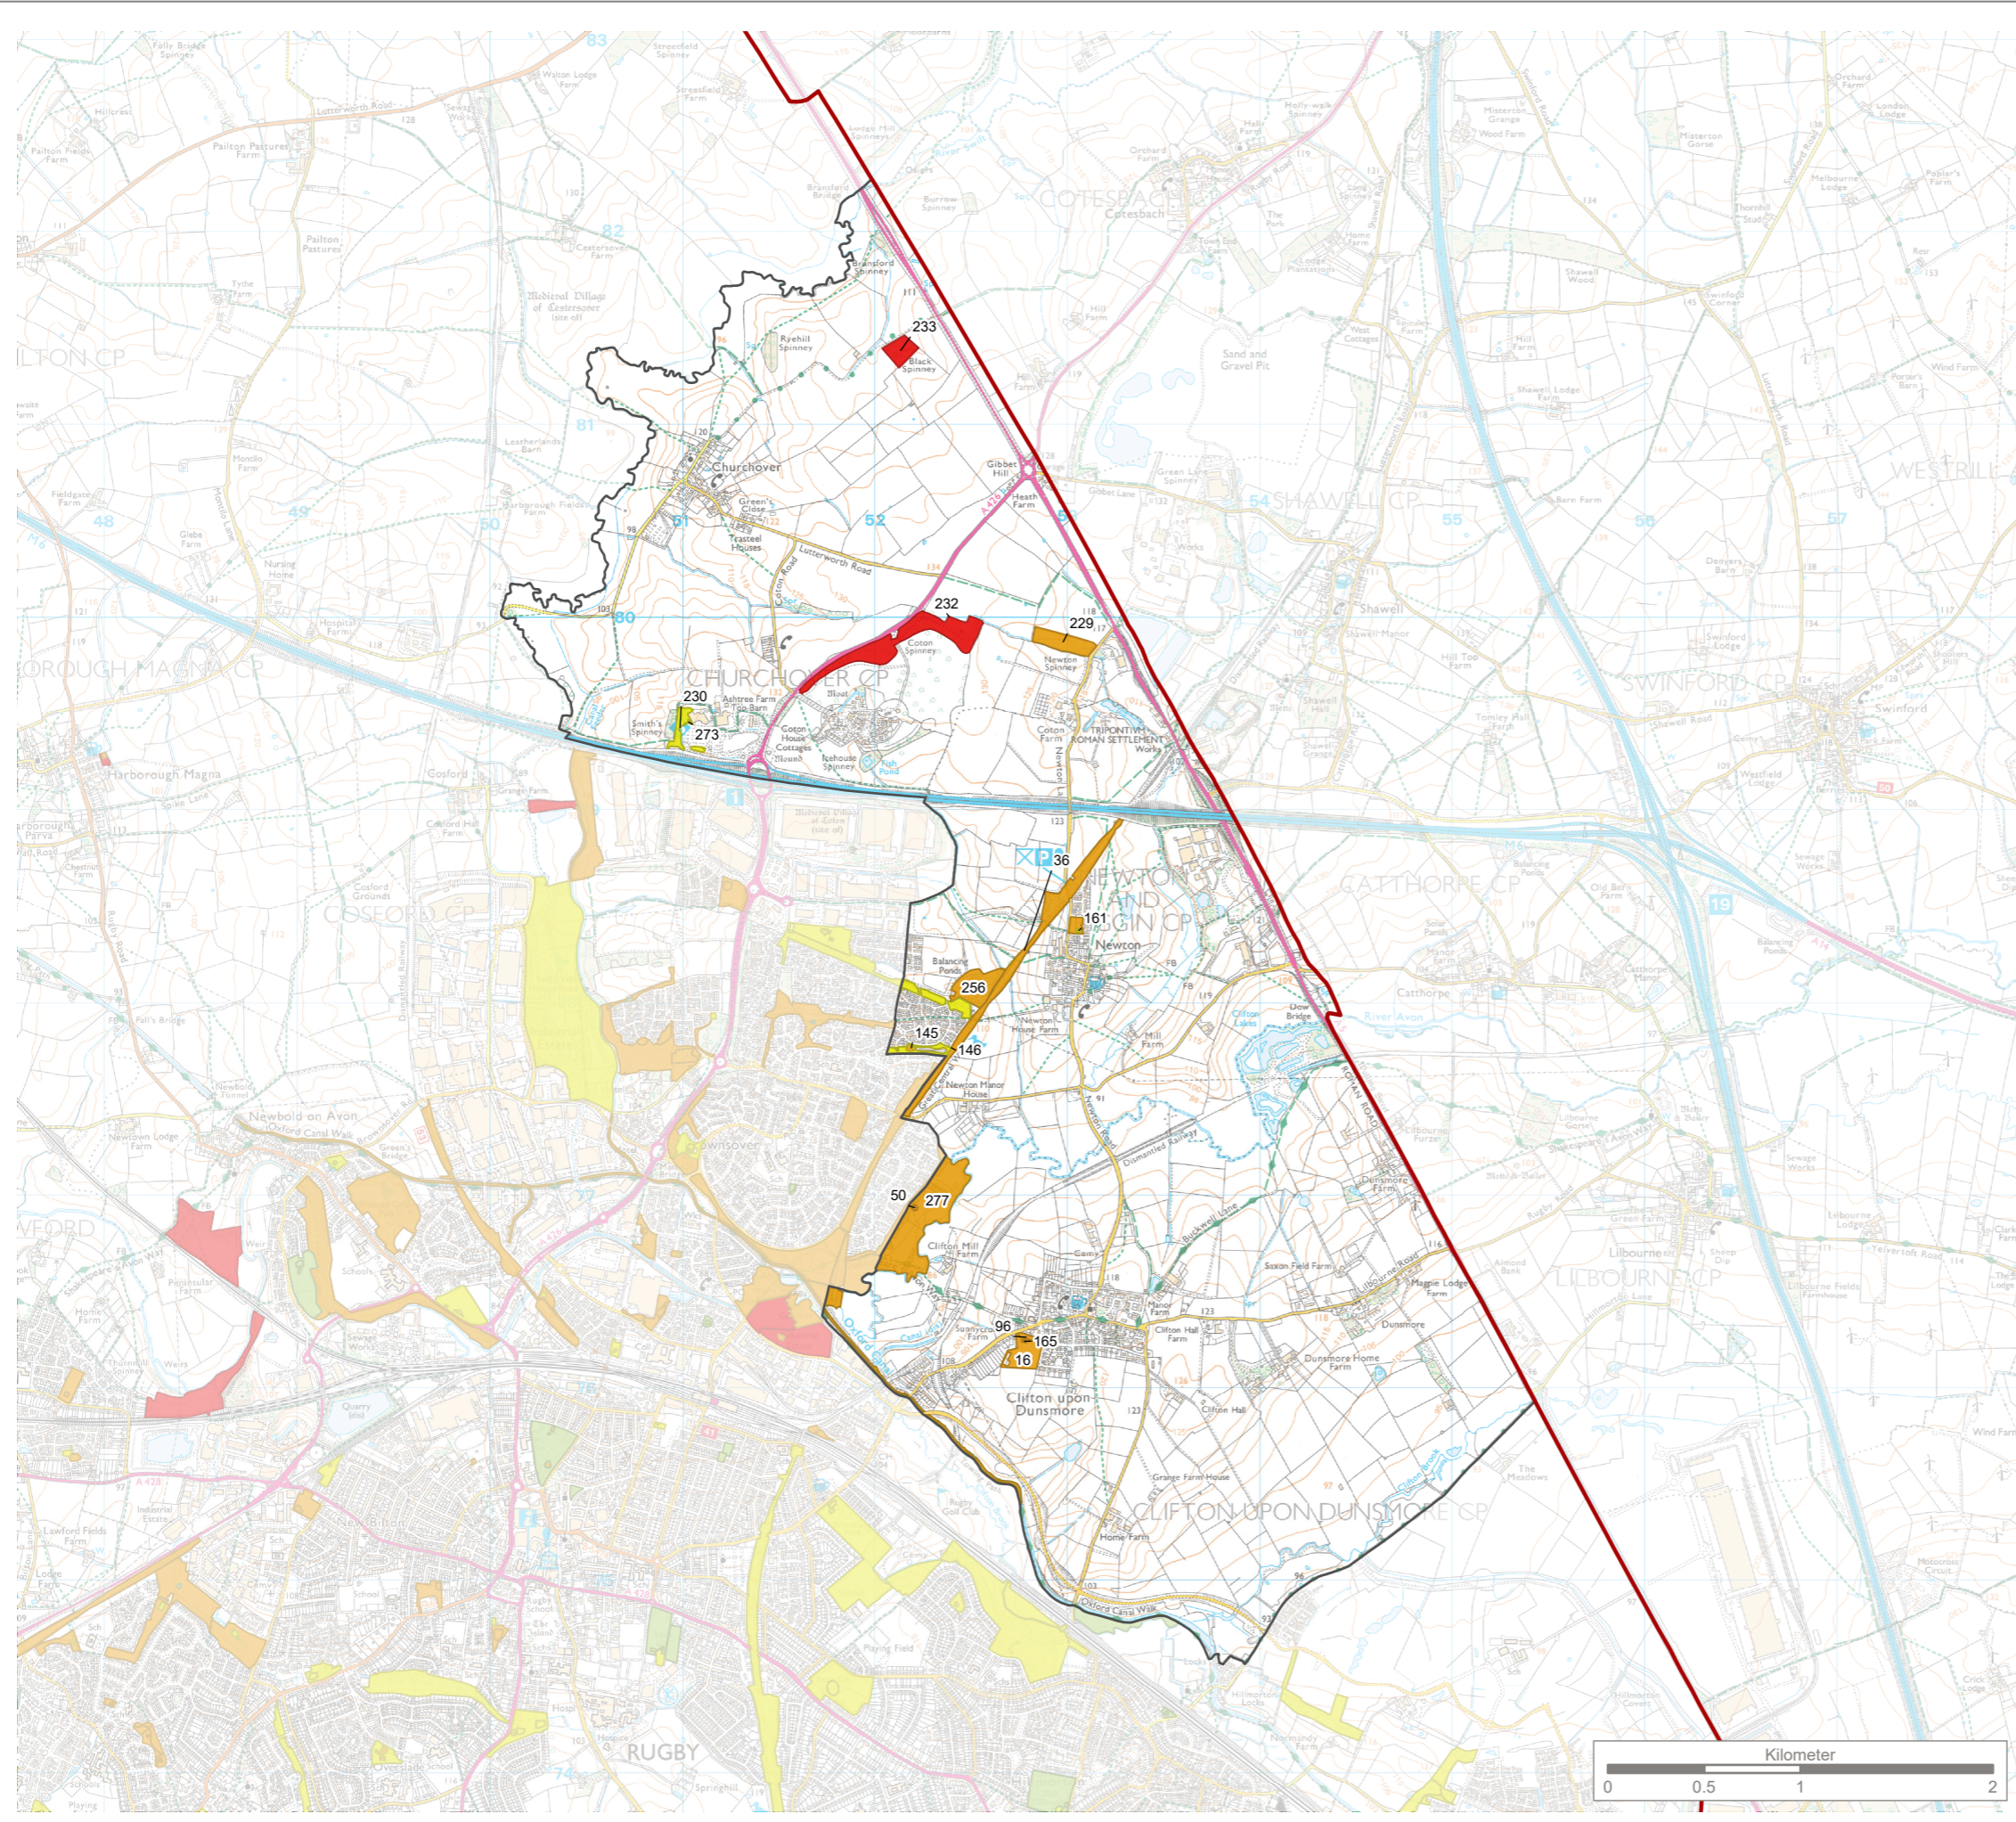


KEY

- Rugby Borough Council boundary
- Rugby Borough Council ward
- Open Space Quality Banding**
- Very good (80% - 89%)
- Good (70% - 79%)
- Fair (50% - 69%)
- Poor (0% - 49%)
- No audit

Note:
Open spaces have been mapped and supplied by Rugby Borough Council.

Reproduced by permission of Ordnance Survey on behalf of HMSO.
Contains OS data © Crown Copyright and database right 2025. All rights reserved.
Contains data from OS Zoomstack. Licence number AC0000813826

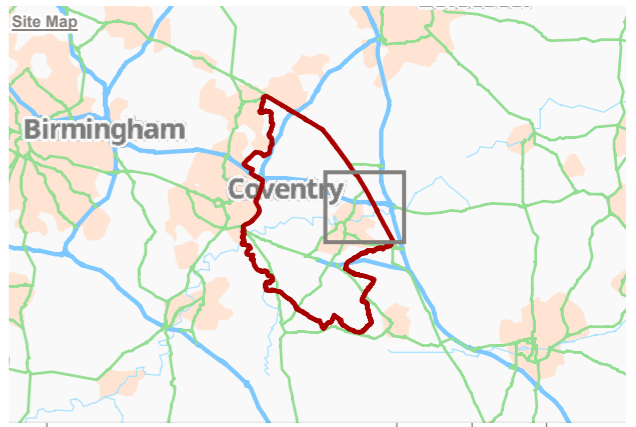

Rev	Description	Drawn	Approved	Date

TEP | **THE ENVIRONMENT PARTNERSHIP**


401 Faraday Street, Birchwood Park, Warrington, WA3 6GA
Tel 01925 844004 e-mail tep@tep.uk.com www.tep.uk.com


Project
Rugby Open Space Audits

Title
**Rugby Borough Open Space Quality
Clifton, Newton and Churchover**

Drawing Number
G10811.003.5 Page 5 of 17

Drawn	Checked	Approved	Scale	Date
CW	BJ	RM	1:35,000 @ A3	07/01/2025

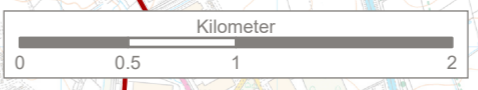

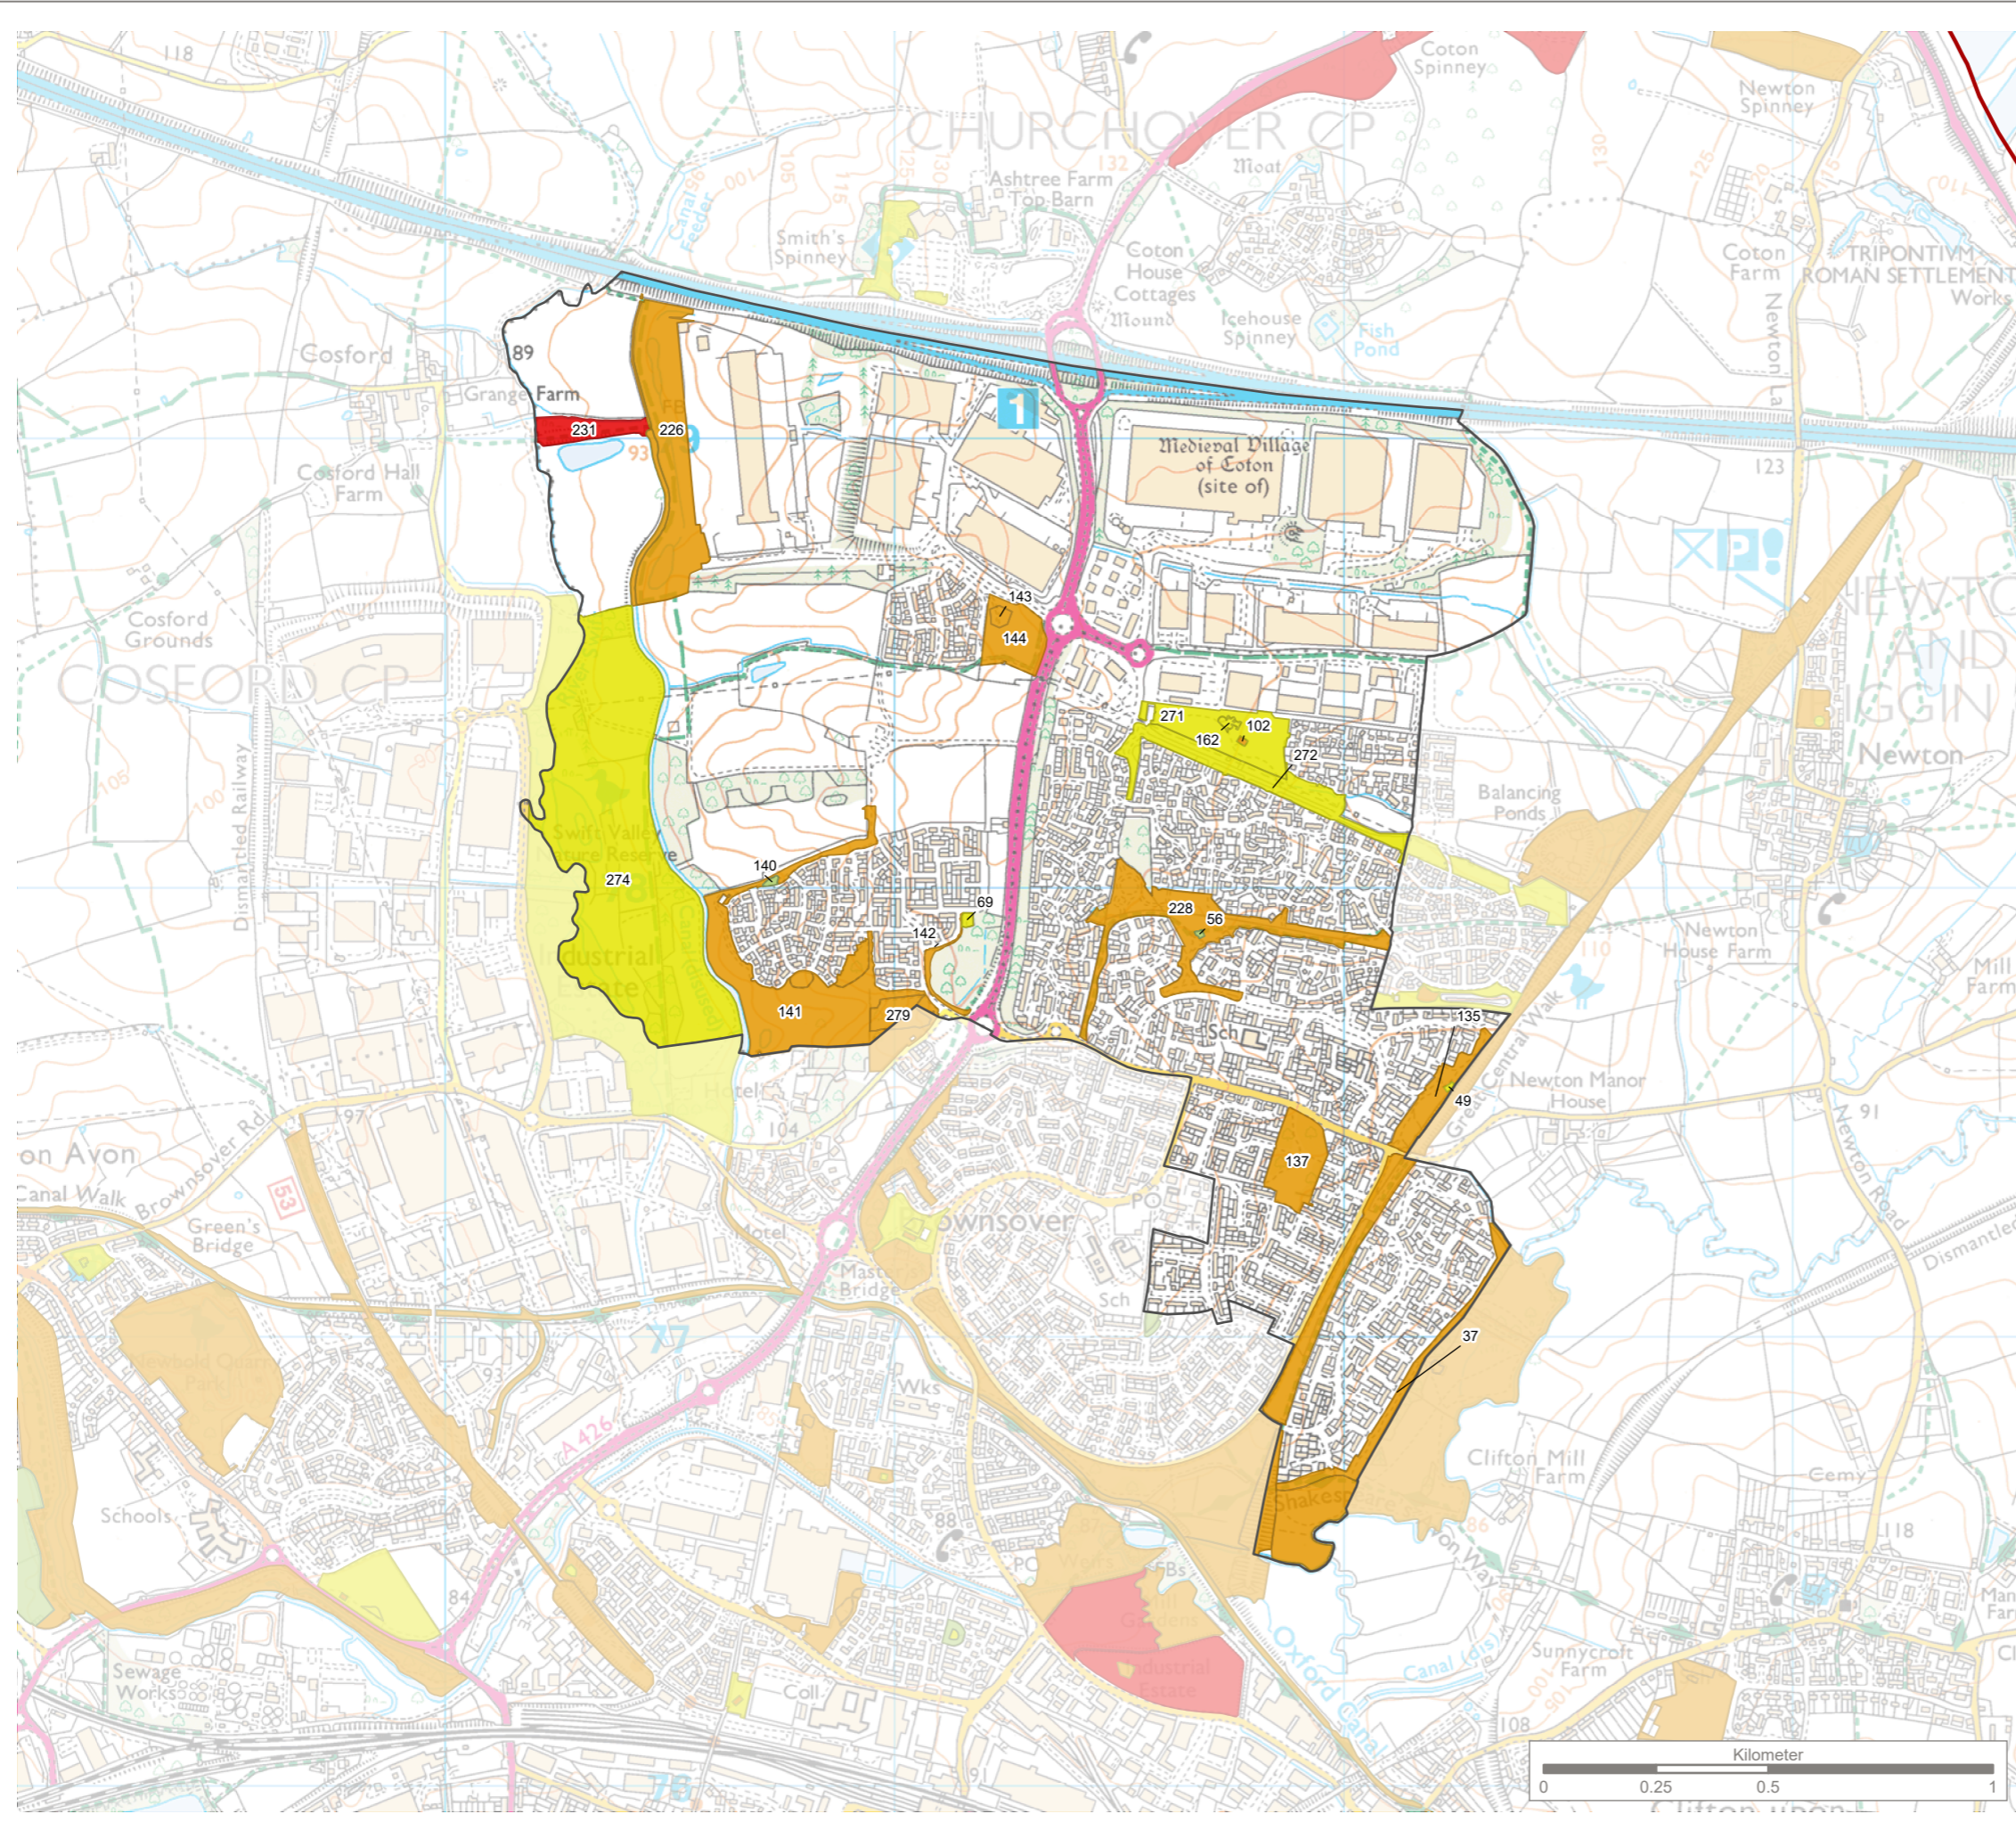

KEY

- Rugby Borough Council boundary
- Rugby Borough Council ward
- Open Space Quality Banding**
- Very good (80% - 89%)
- Good (70% - 79%)
- Fair (50% - 69%)
- Poor (0% - 49%)

Note:
Open spaces have been mapped and supplied by Rugby Borough Council.

Reproduced by permission of Ordnance Survey on behalf of HMSO.
Contains OS data © Crown Copyright and database right 2025. All rights reserved.
Contains data from OS Zoomstack. Licence number AC0000813826



Rev	Description	Drawn	Approved	Date

TEP | **THE ENVIRONMENT PARTNERSHIP**


401 Faraday Street, Birchwood Park, Warrington, WA3 6GA
Tel 01925 844004 e-mail tep@tep.uk.com www.tep.uk.com


Project
Rugby Open Space Audits

Title
**Rugby Borough Open Space Quality
Coton and Boughton**

Drawing Number
G10811.003.6

Drawn: CW, Checked: BJ, Approved: RM, Scale: 1:15,000 @ A3, Date: 07/01/2025

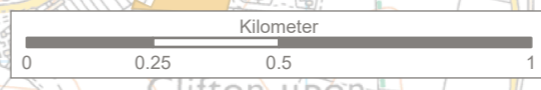

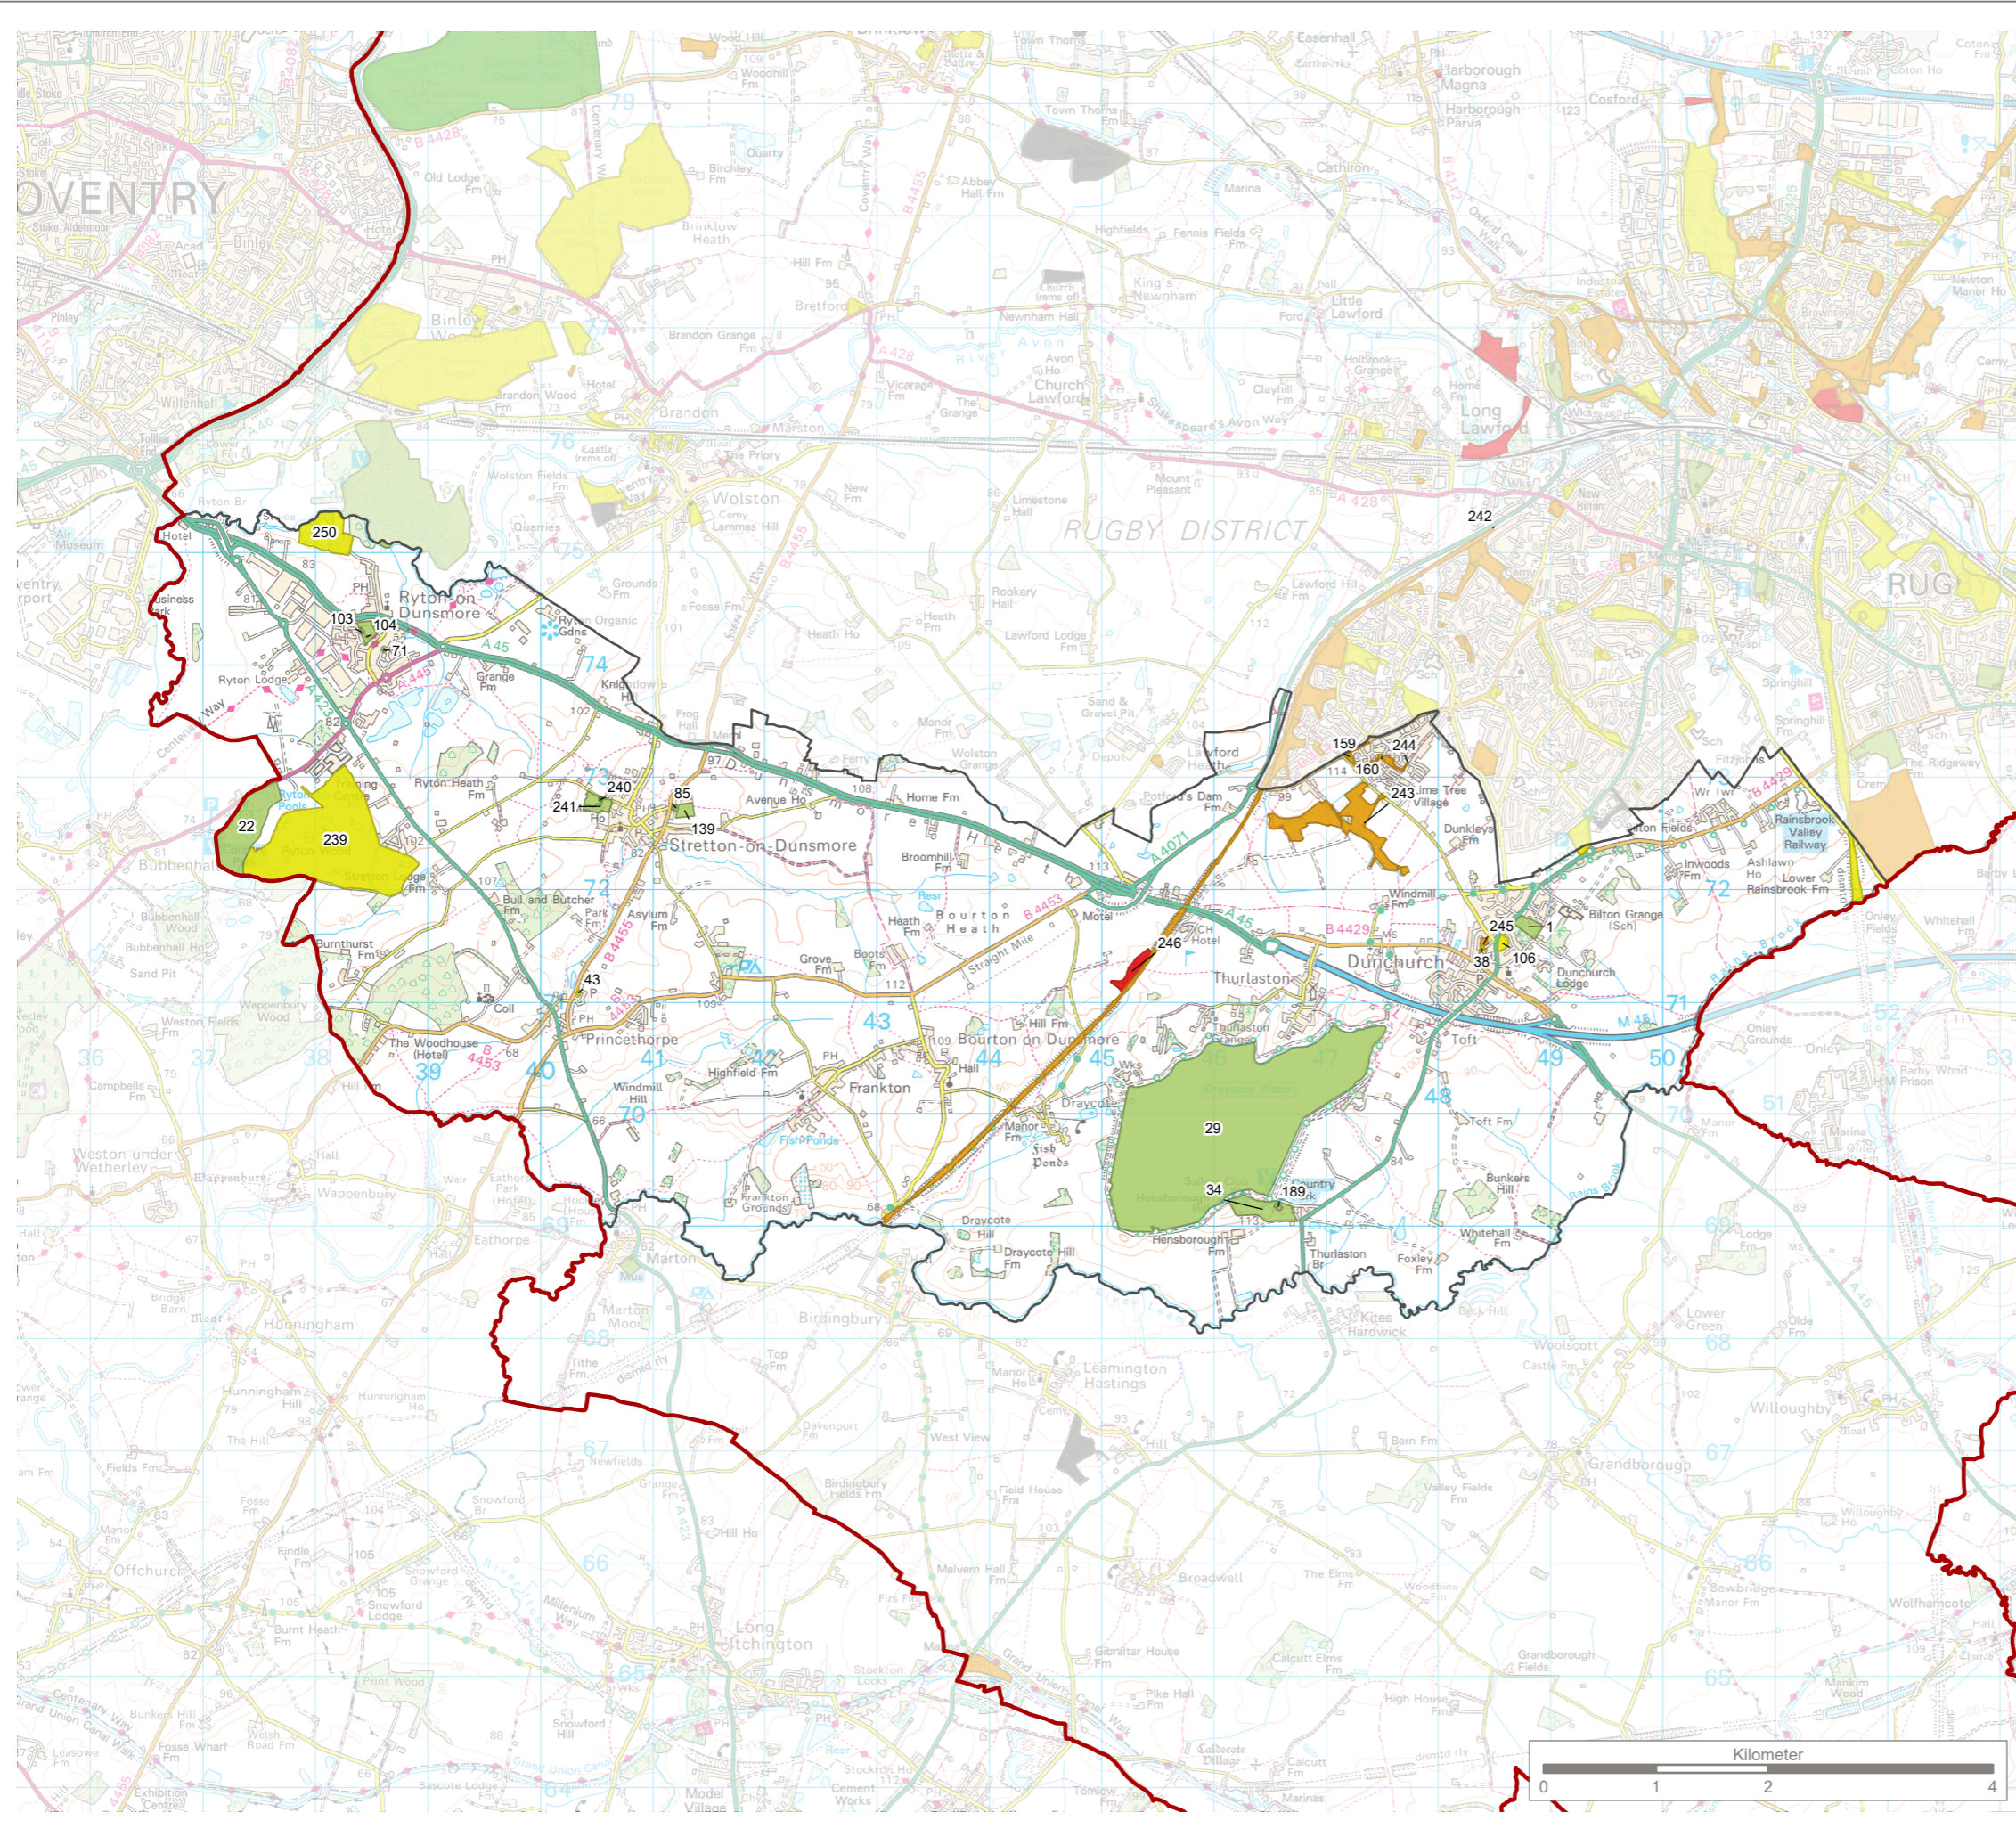

KEY

- Rugby Borough Council boundary
- Rugby Borough Council ward

Open Space Quality Banding

- Excellent (90% - 100%)
- Very good (80% - 89%)
- Good (70% - 79%)
- Fair (50% - 69%)
- Poor (0% - 49%)
- No audit

Note:
Open spaces have been mapped and supplied by Rugby Borough Council.

Reproduced by permission of Ordnance Survey on behalf of HMSO.
Contains OS data © Crown Copyright and database right 2025. All rights reserved.
Contains data from OS Zoomstack. Licence number AC0000813826



Rev	Description	Drawn	Approved	Date

TEP | **THE ENVIRONMENT PARTNERSHIP**


401 Faraday Street, Birchwood Park, Warrington, WA3 6GA
Tel 01925 844004 e-mail tep@tep.uk.com www.tep.uk.com

Project
Rugby Open Space Audits

Title
**Rugby Borough Open Space Quality
Dunsmore**

Drawing Number
G10811.003.7

Drawn CW	Checked BJ	Approved RM	Scale 1:60,000 @ A3	Date 07/01/2025
-------------	---------------	----------------	------------------------	--------------------

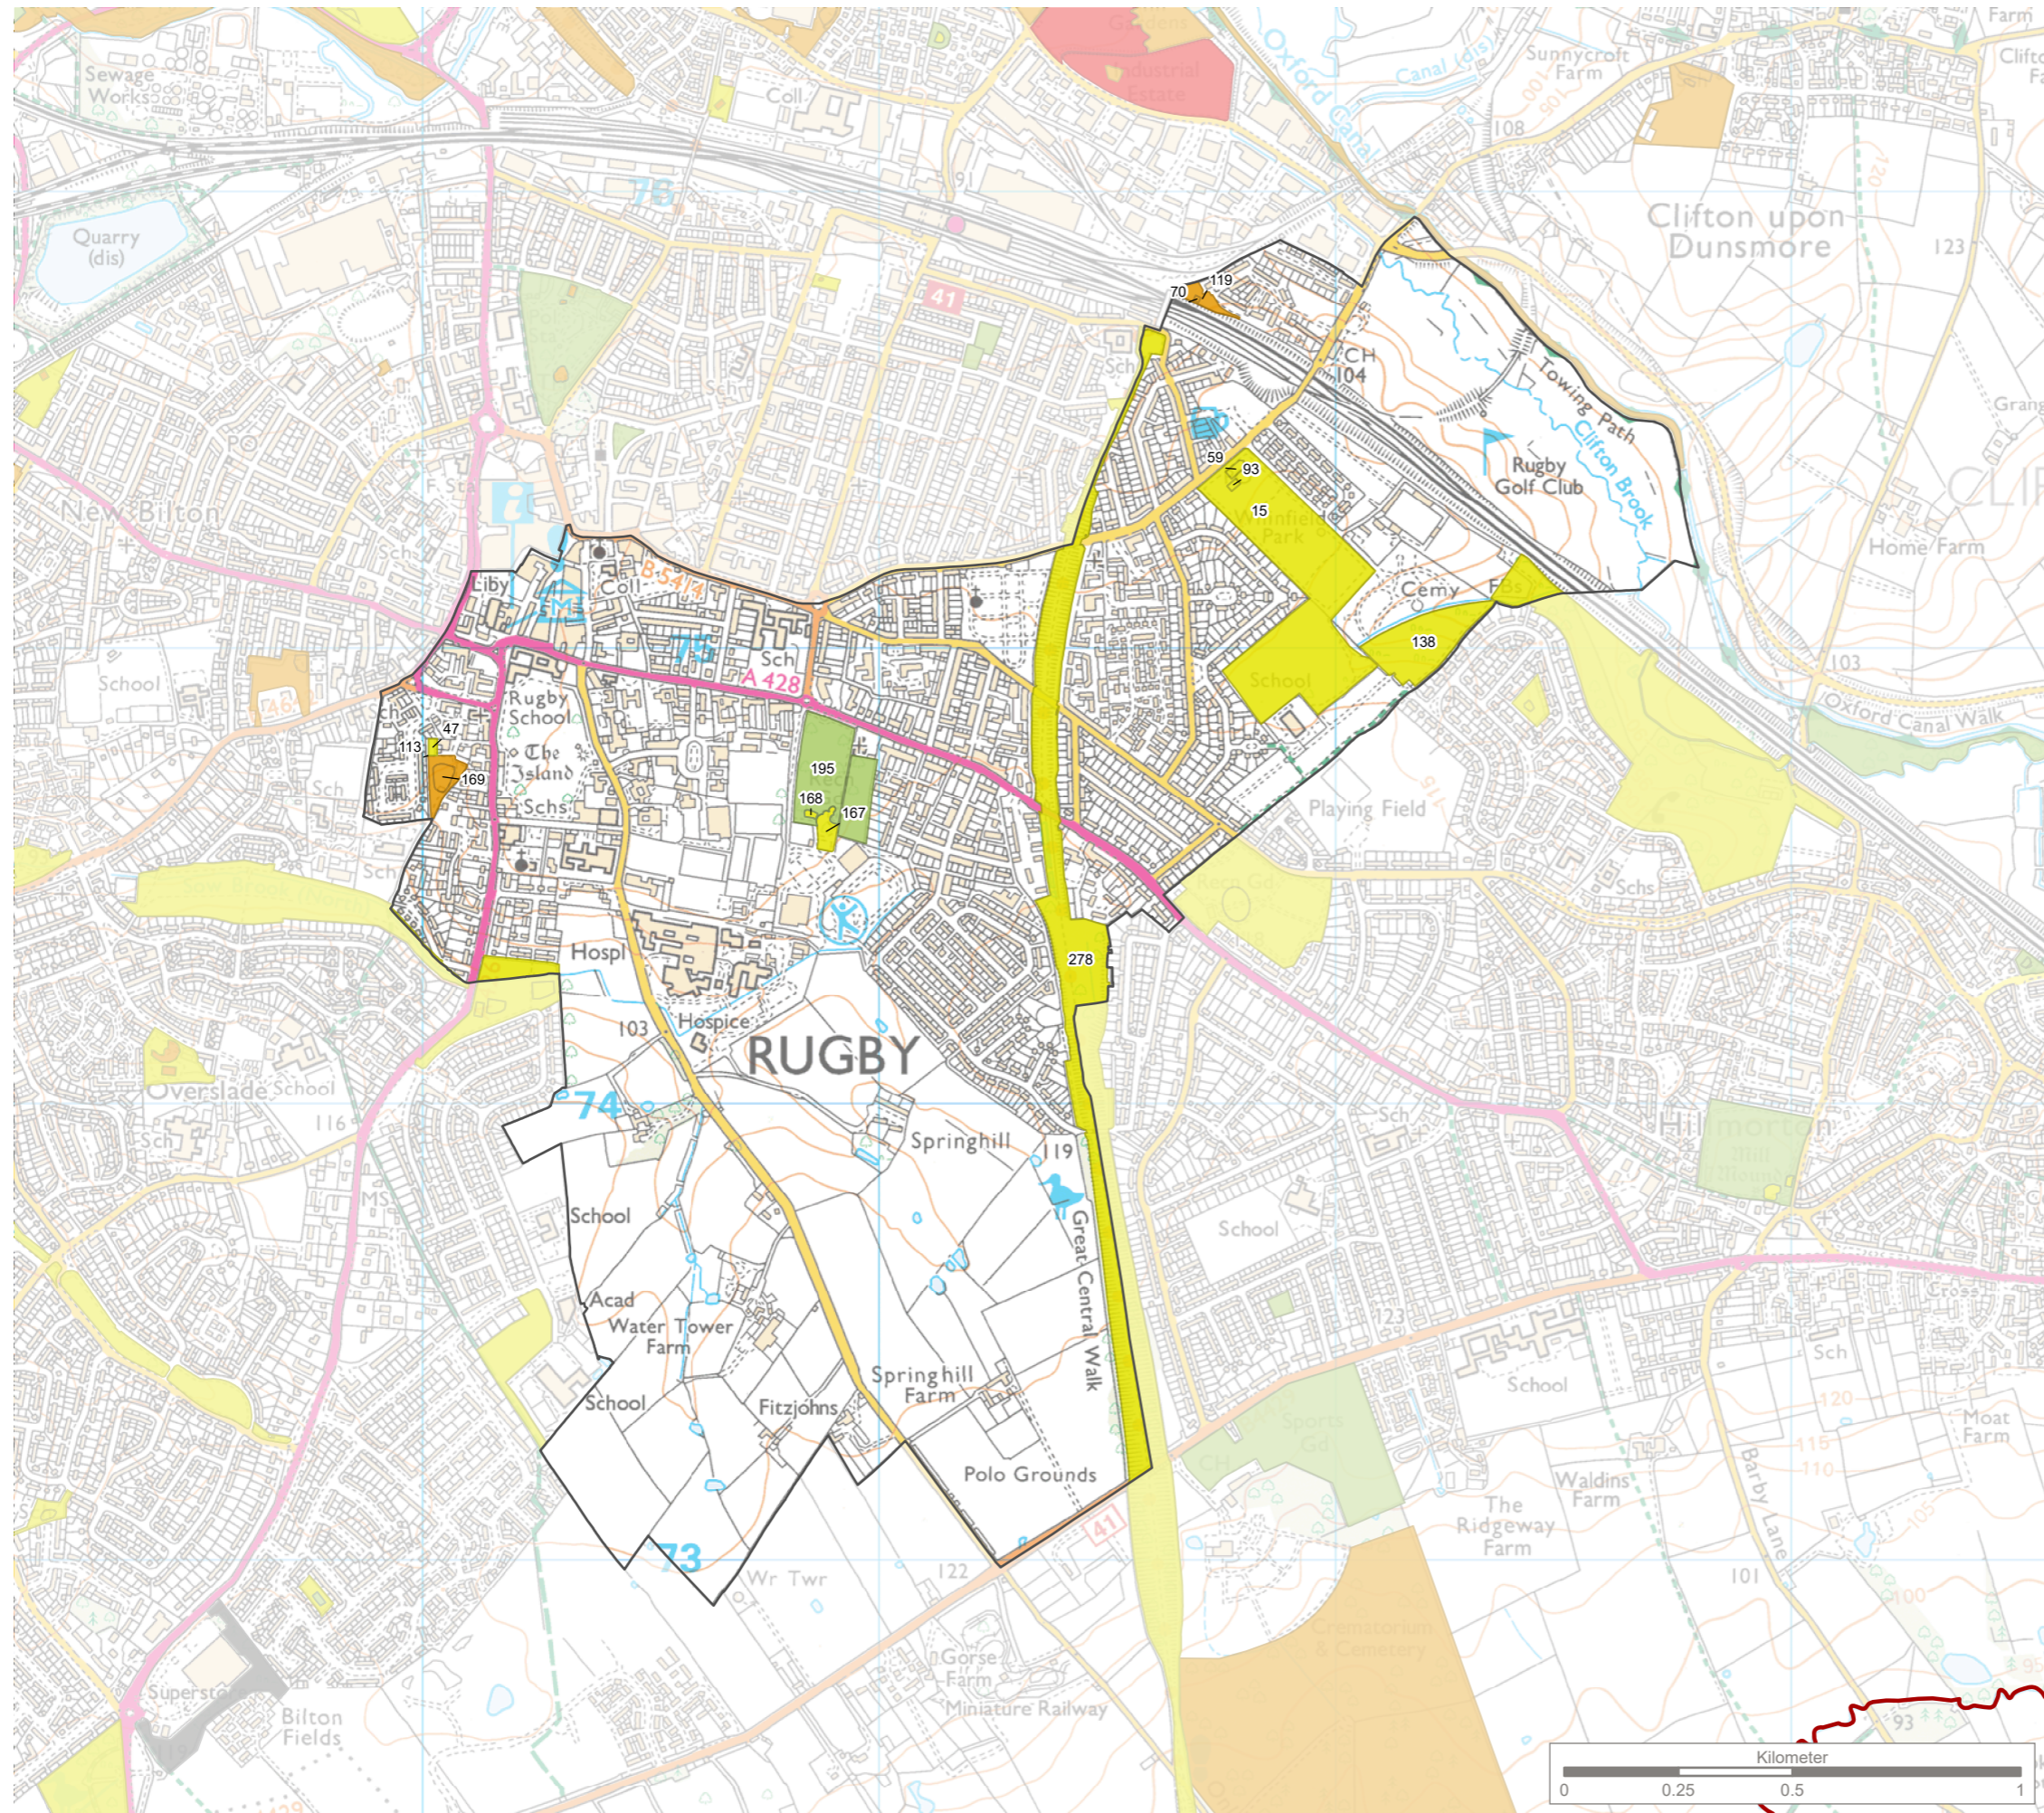

KEY

- Rugby Borough Council boundary
- Rugby Borough Council ward
- Open Space Quality Banding**
- Very good (80% - 89%)
- Good (70% - 79%)
- Fair (50% - 69%)
- Poor (0% - 49%)
- No audit

Note:

Open spaces have been mapped and supplied by Rugby Borough Council.



Reproduced by permission of Ordnance Survey on behalf of HMSO.
 Contains OS data © Crown Copyright and database right 2025. All rights reserved.
 Contains data from OS Zoomstack. Licence number AC0000813826

Site Map



Rev	Description	Drawn	Approved	Date



401 Faraday Street, Birchwood Park, Warrington, WA3 6GA
 Tel 01925 844004 e-mail tep@tep.uk.com www.tep.uk.com


Project
 Rugby Open Space Audits

Title
 Rugby Borough Open Space Quality
 Eastlands

Drawing Number
 G10811.003.8

Page 8 of 17

Drawn	Checked	Approved	Scale	Date
CW	BJ	RM	1:15,000 @ A3	07/01/2025

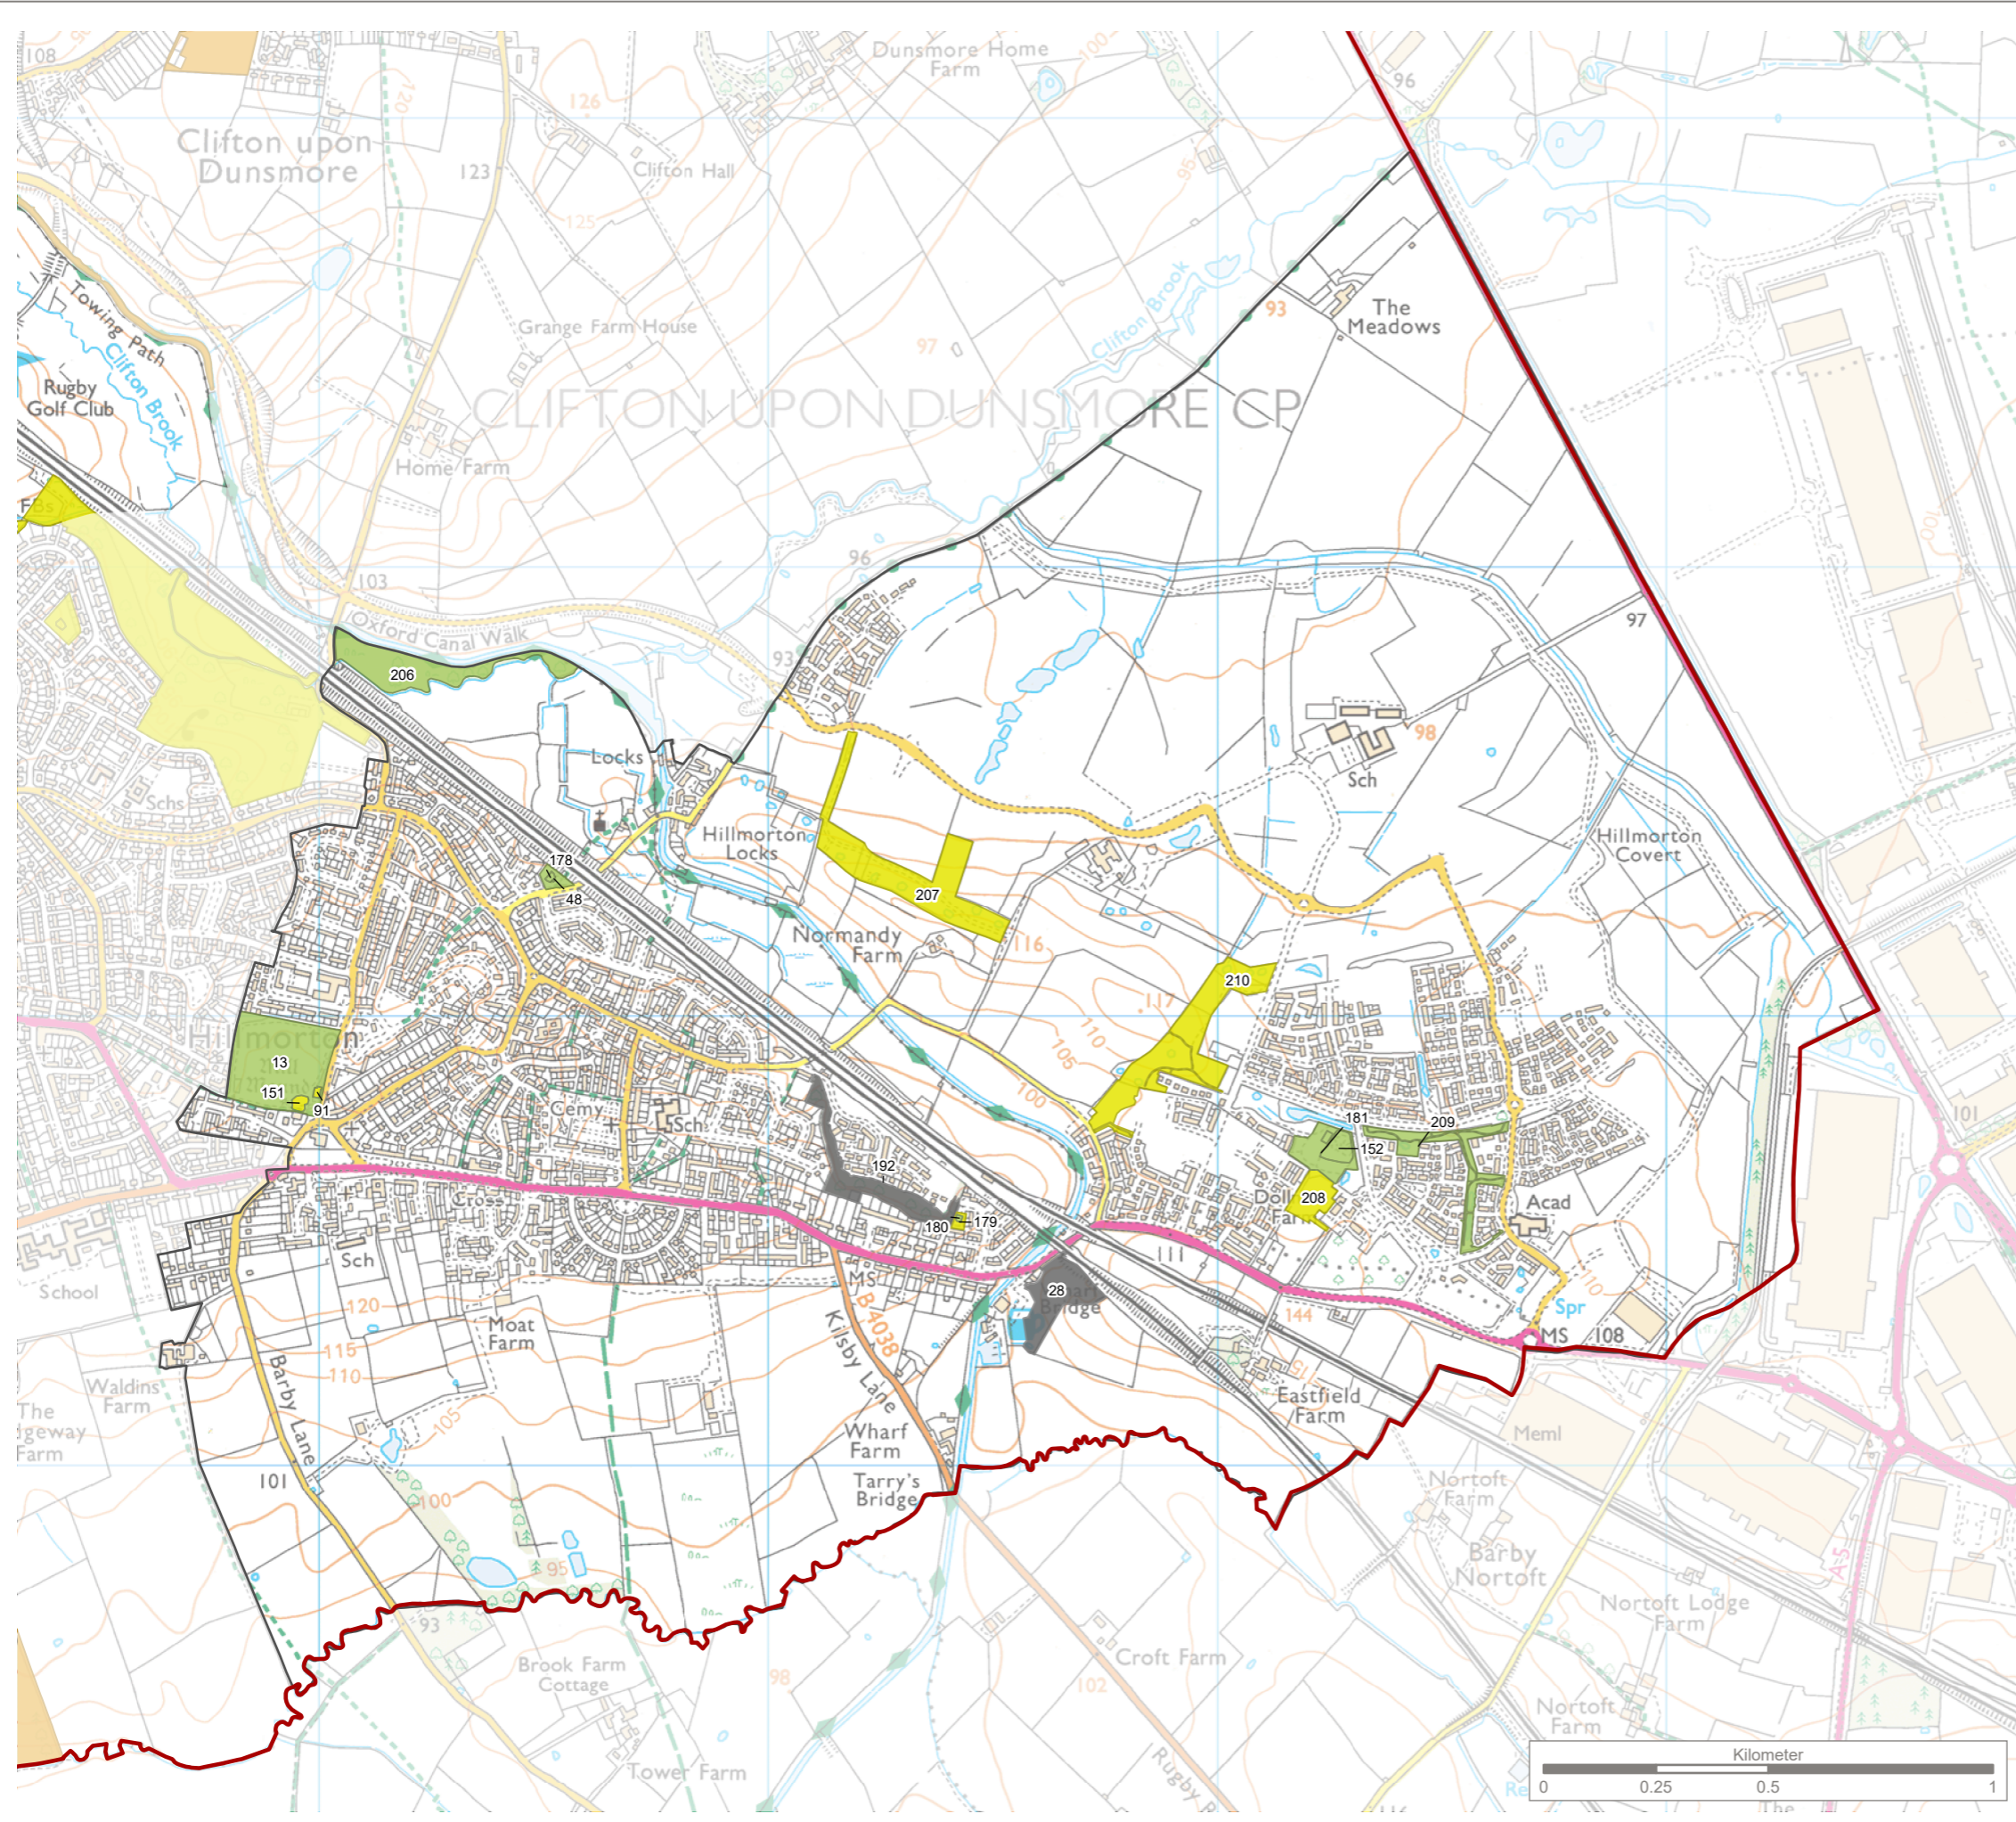


KEY

- Rugby Borough Council boundary
- Rugby Borough Council ward
- Open Space Quality Banding**
- Very good (80% - 89%)
- Good (70% - 79%)
- Fair (50% - 69%)
- No audit

Note:
Open spaces have been mapped and supplied by Rugby Borough Council.

Reproduced by permission of Ordnance Survey on behalf of HMSO.
Contains OS data © Crown Copyright and database right 2025. All rights reserved.
Contains data from OS Zoomstack. Licence number AC0000813826

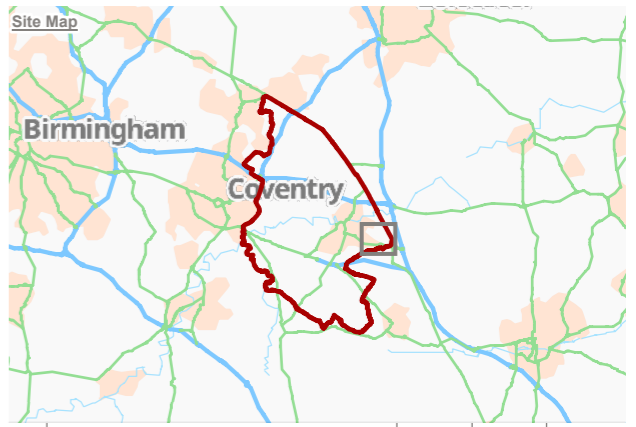

Rev	Description	Drawn	Approved	Date


TEP | **THE ENVIRONMENT PARTNERSHIP**
 401 Faraday Street, Birchwood Park, Warrington, WA3 6GA
 Tel 01925 844004 e-mail tep@tep.uk.com www.tep.uk.com

Project
Rugby Open Space Audits

Title
Rugby Borough Open Space Quality
Hillmorton

Drawing Number
G10811.003.9 Page 9 of 17

Drawn	Checked	Approved	Scale	Date
CW	BJ	RM	1:15,000 @ A3	07/01/2025

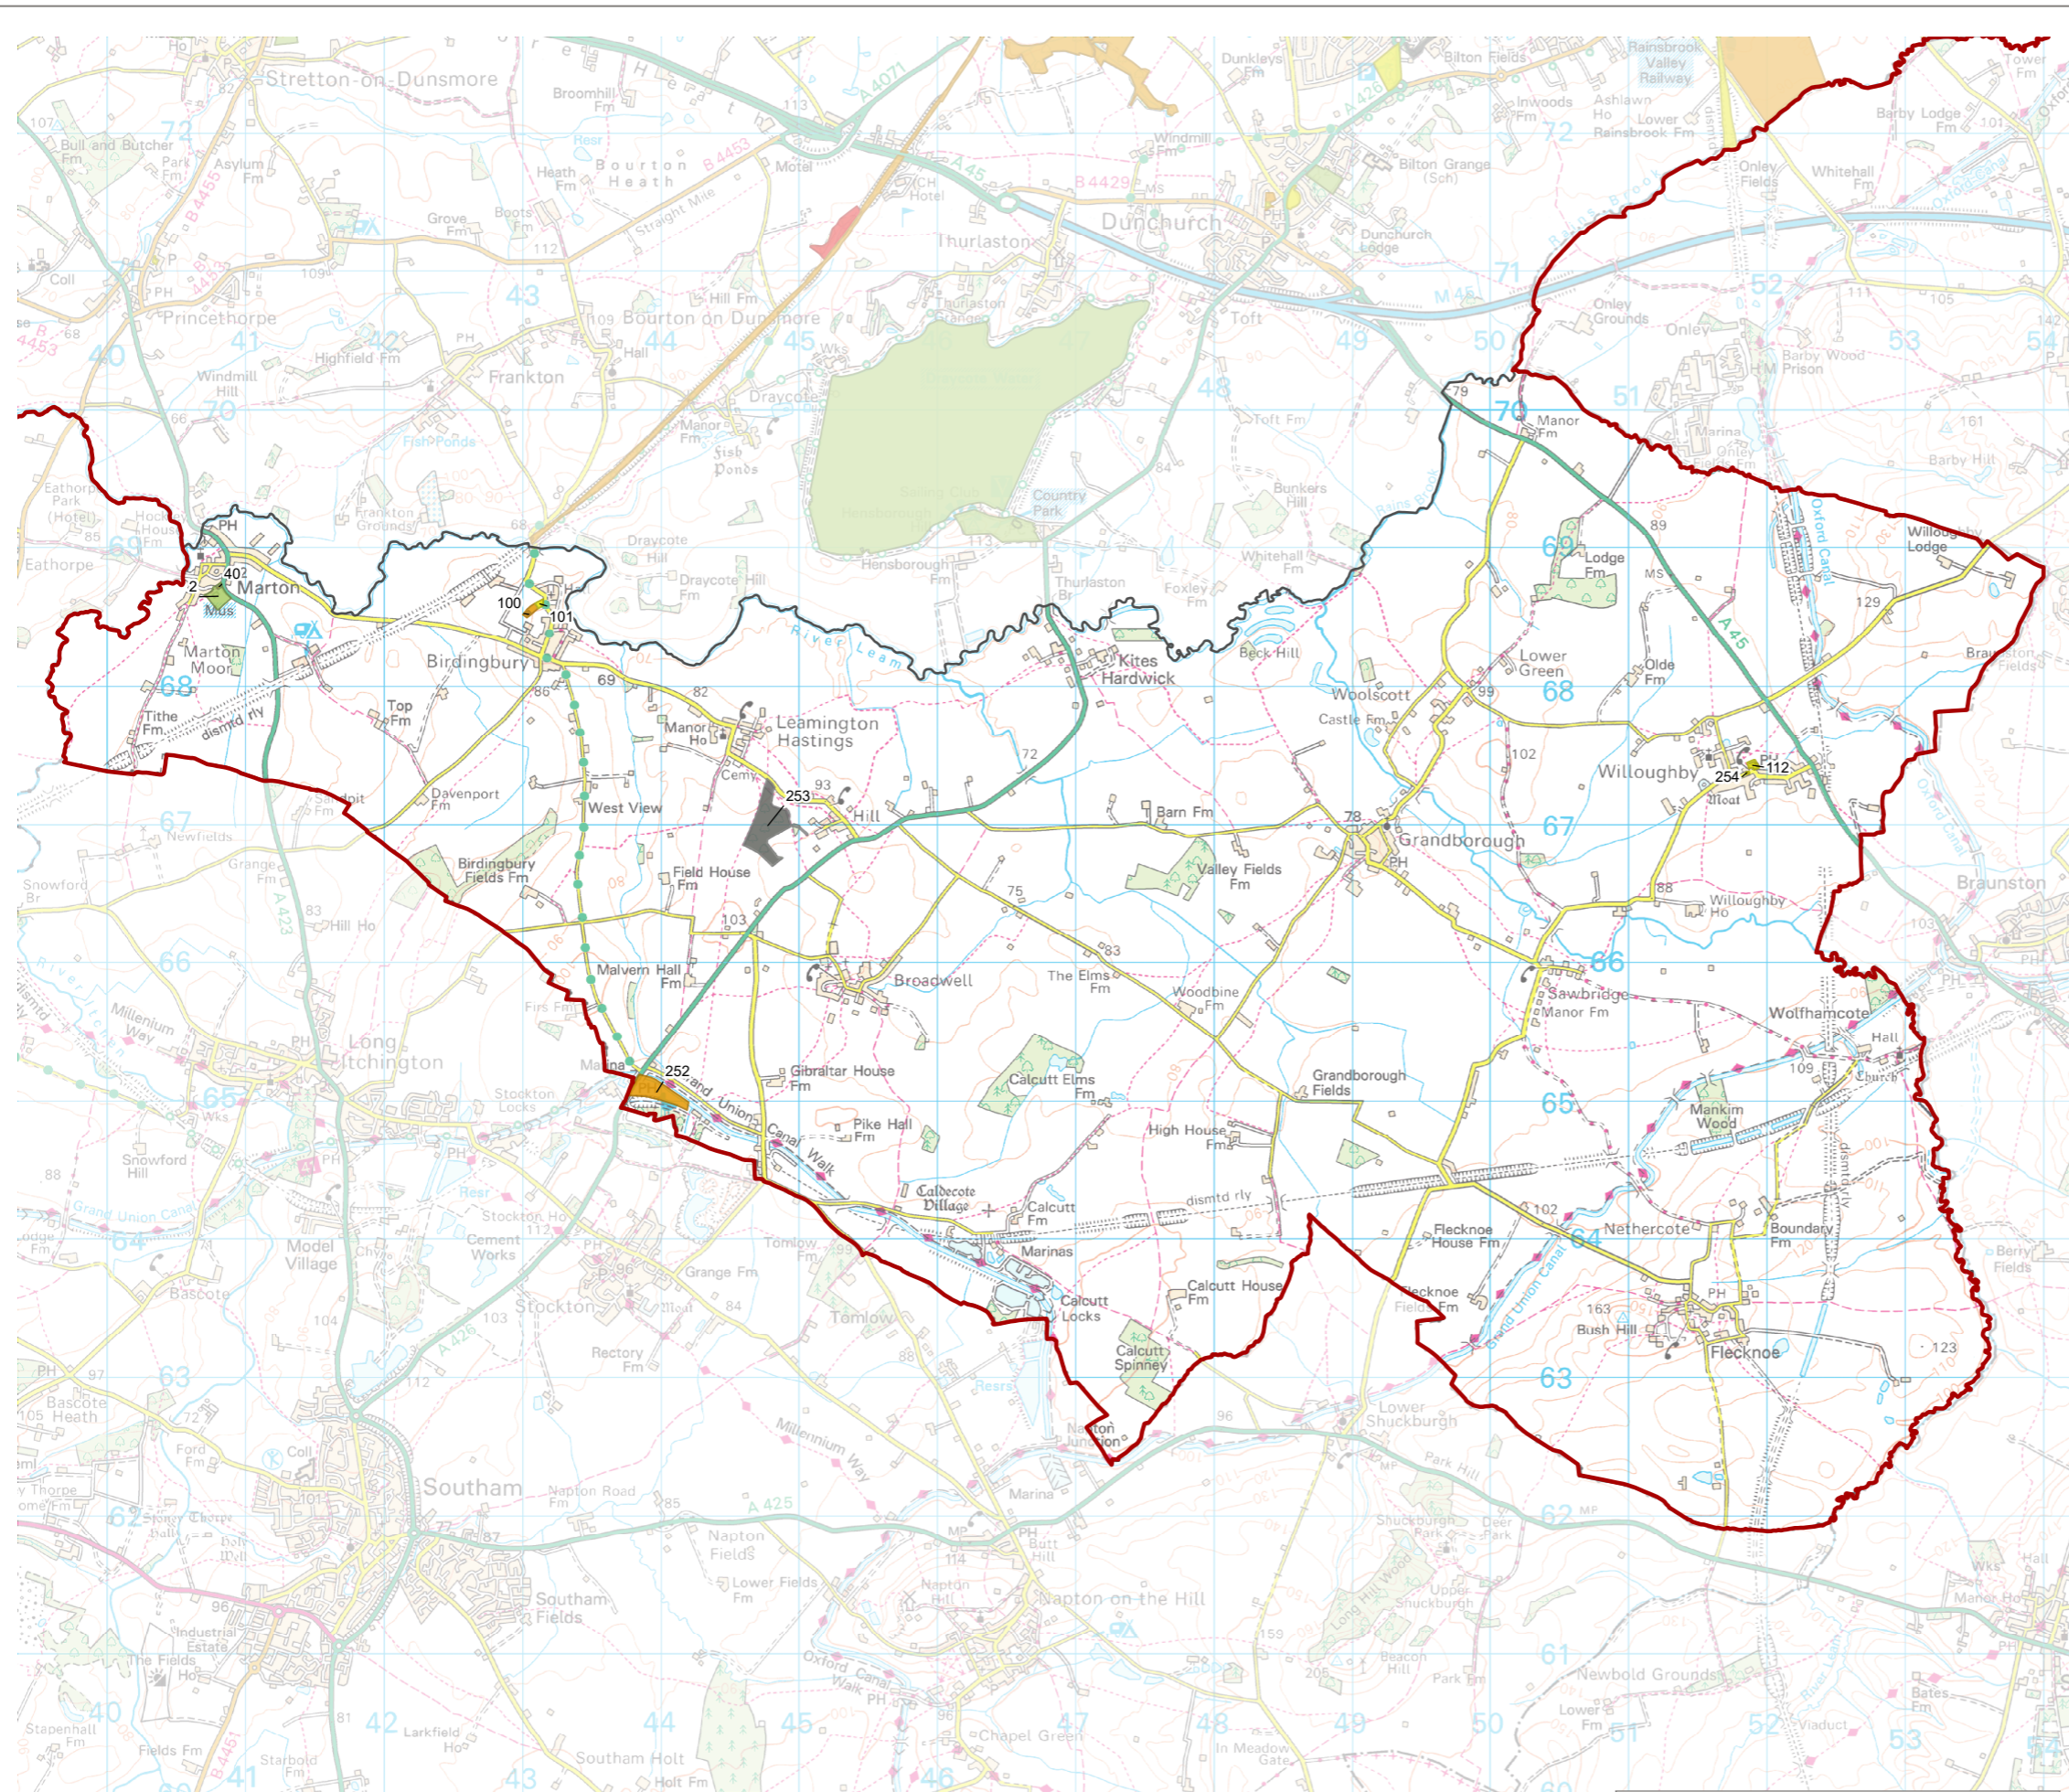

KEY


- Rugby Borough Council boundary
- Rugby Borough Council ward

Open Space Quality Banding

- Very good (80% - 89%)
- Good (70% - 79%)
- Fair (50% - 69%)
- Poor (0% - 49%)
- No audit

Note:
Open spaces have been mapped and supplied by Rugby Borough Council.

Reproduced by permission of Ordnance Survey on behalf of HMSO.
Contains OS data © Crown Copyright and database right 2025. All rights reserved.
Contains data from OS Zoomstack. Licence number AC0000813826

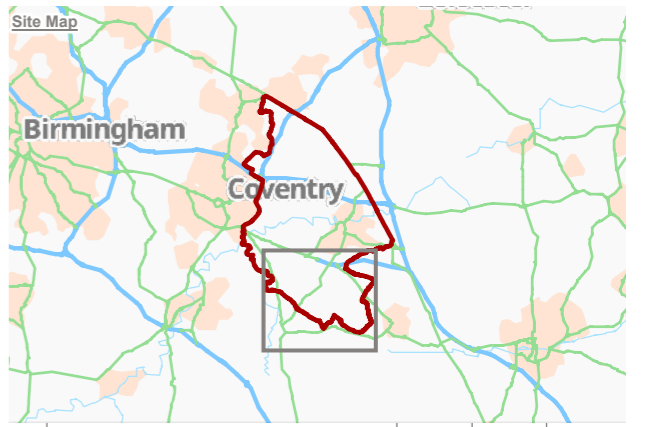

Rev	Description	Drawn	Approved	Date

TEP | **THE ENVIRONMENT PARTNERSHIP**


401 Faraday Street, Birchwood Park, Warrington, WA3 6GA
Tel 01925 844004 e-mail tep@tep.uk.com www.tep.uk.com


Project
Rugby Open Space Audits

Title
**Rugby Borough Open Space Quality
Leam Valley**

Drawing Number
G10811.003.10

Drawn CW	Checked BJ	Approved RM	Scale 1:50,000 @ A3	Date 07/01/2025
-------------	---------------	----------------	------------------------	--------------------

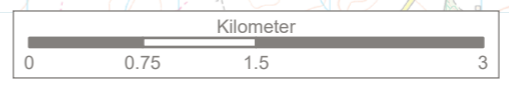

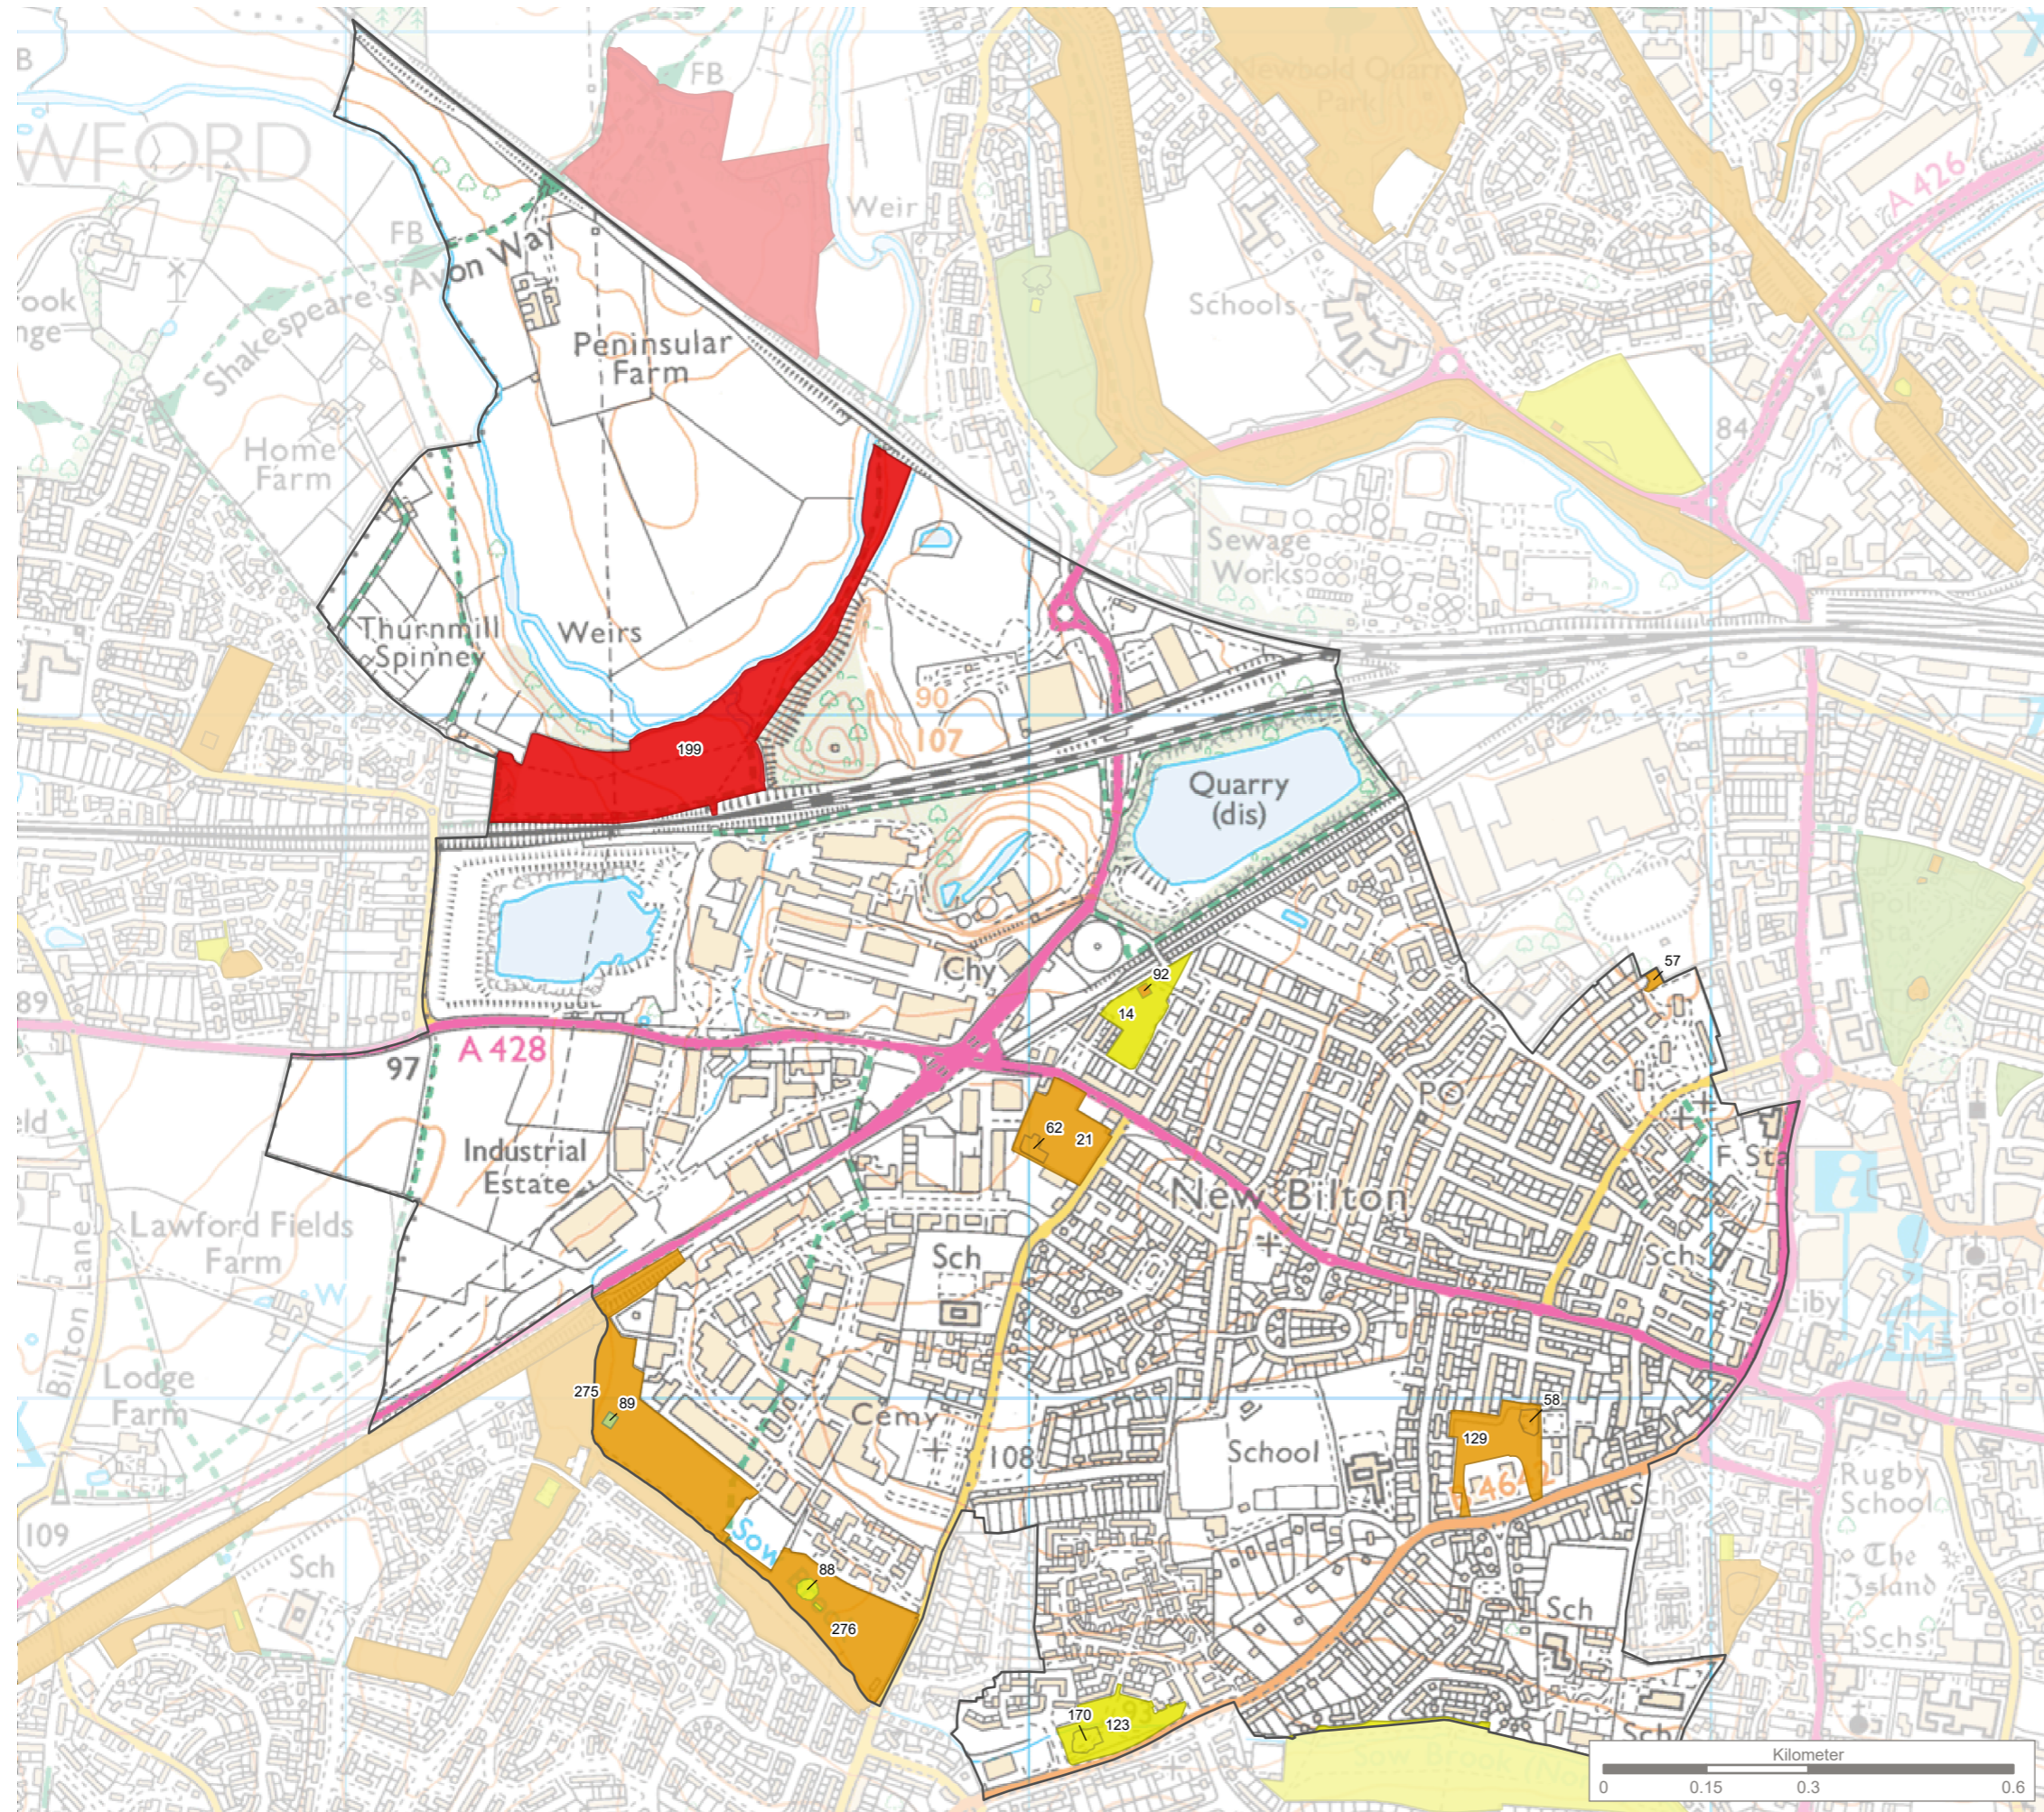

KEY

- Rugby Borough Council boundary
- Rugby Borough Council ward
- Open Space Quality Banding**
- Very good (80% - 89%)
- Good (70% - 79%)
- Fair (50% - 69%)
- Poor (0% - 49%)

Note:
Open spaces have been mapped and supplied by Rugby Borough Council.

Reproduced by permission of Ordnance Survey on behalf of HMSO.
Contains OS data © Crown Copyright and database right 2025. All rights reserved.
Contains data from OS Zoomstack. Licence number AC0000813826



Rev	Description	Drawn	Approved	Date


TEP | **THE ENVIRONMENT PARTNERSHIP**
 401 Faraday Street, Birchwood Park, Warrington, WA3 6GA
 Tel 01925 844004 e-mail tep@tep.uk.com www.tep.uk.com

Project
Rugby Open Space Audits

Title
Rugby Borough Open Space Quality
New Bilton

Drawing Number
G10811.003.11 Page 11 of 17


Drawn	Checked	Approved	Scale	Date
CW	BJ	RM	1:10,000 @ A3	07/01/2025

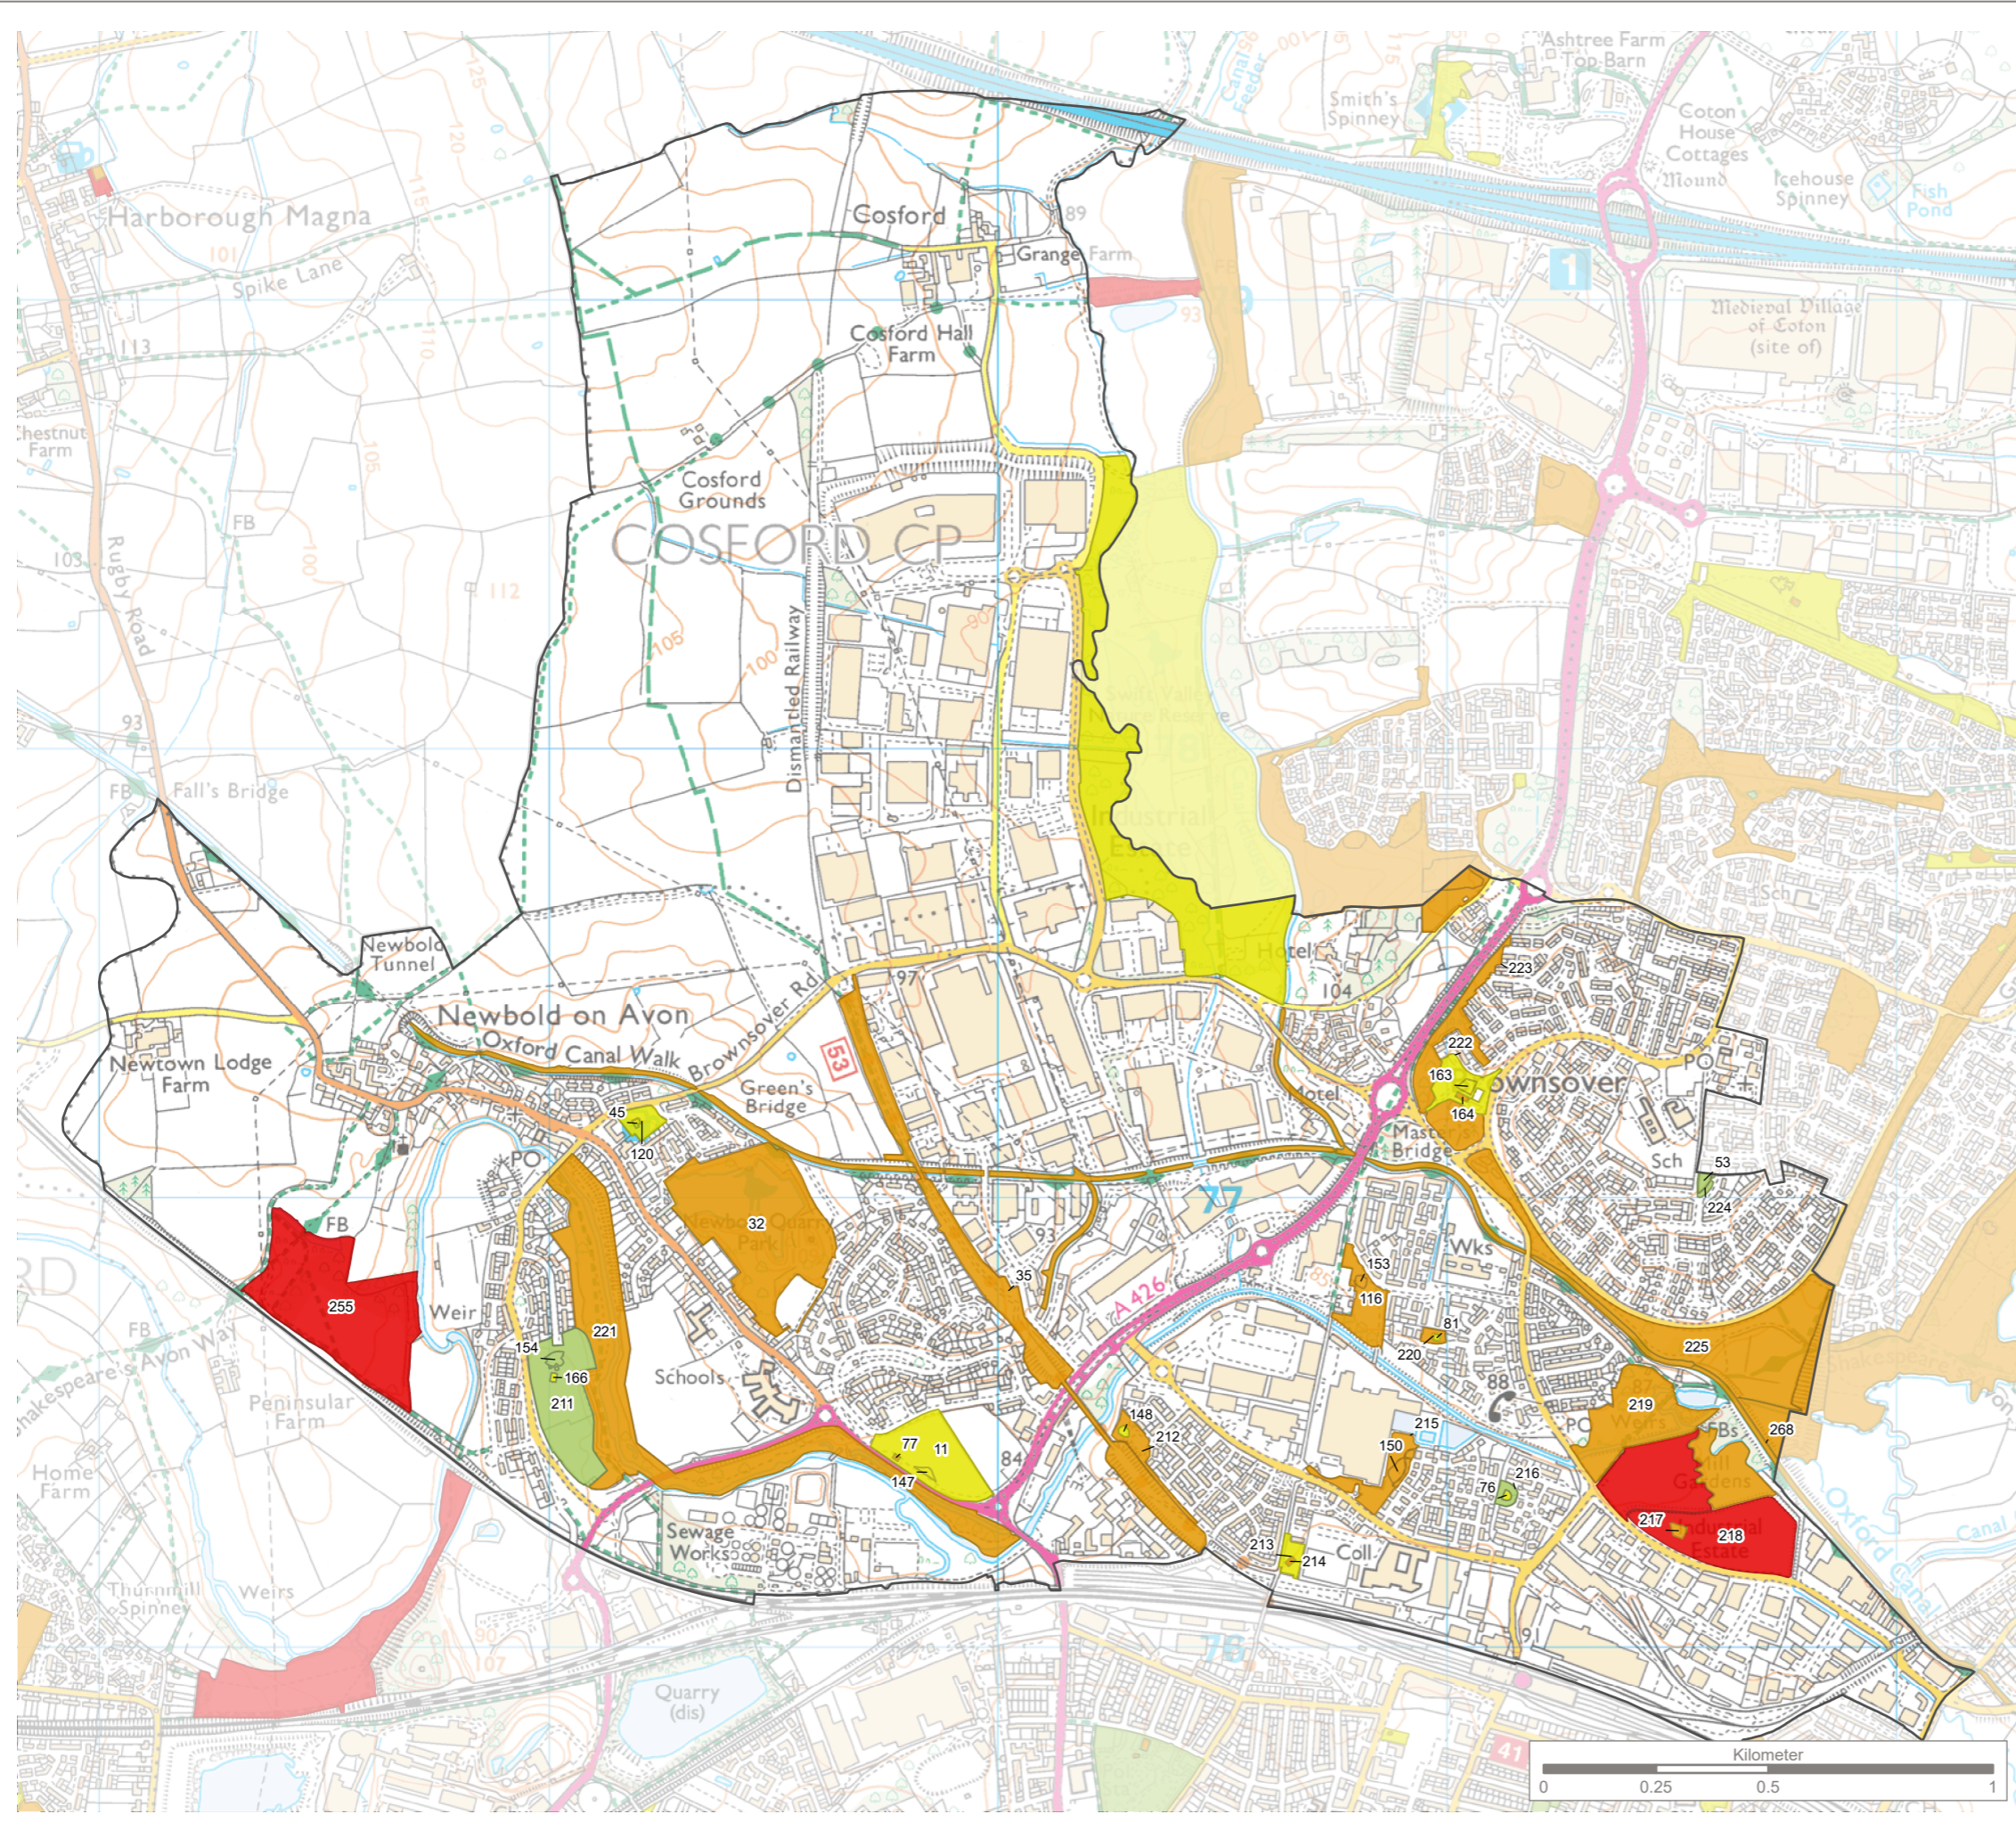

- KEY**
- Rugby Borough Council boundary
 - Rugby Borough Council ward
- Open Space Quality Banding**
- Very good (80% - 89%)
 - Good (70% - 79%)
 - Fair (50% - 69%)
 - Poor (0% - 49%)

Note:
Open spaces have been mapped and supplied by Rugby Borough Council.

Reproduced by permission of Ordnance Survey on behalf of HMSO.
Contains OS data © Crown Copyright and database right 2025. All rights reserved.
Contains data from OS Zoomstack. Licence number AC0000813826

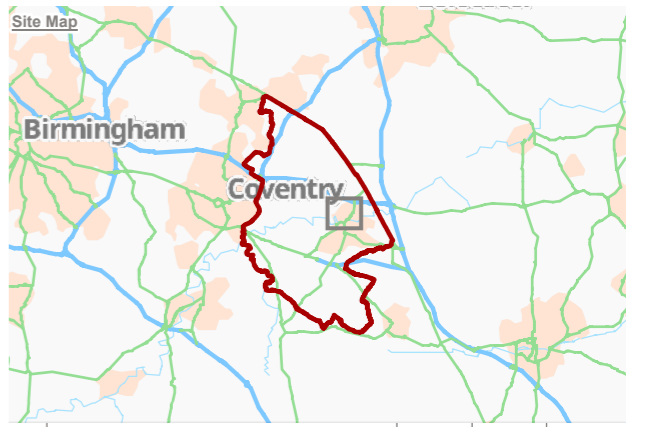

Rev	Description	Drawn	Approved	Date

TEP THE ENVIRONMENT PARTNERSHIP


401 Faraday Street, Birchwood Park, Warrington, WA3 6GA
Tel 01925 844004 e-mail tep@tep.uk.com www.tep.uk.com


Project
Rugby Open Space Audits

Title
**Rugby Borough Open Space Quality
Newbold and Brownsover**

Drawing Number
G10811.003.12 Page 12 of 17

Drawn	Checked	Approved	Scale	Date
CW	BJ	RM	1:15,000 @ A3	07/01/2025

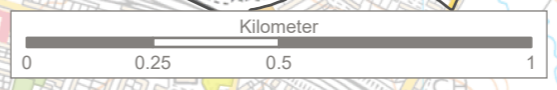

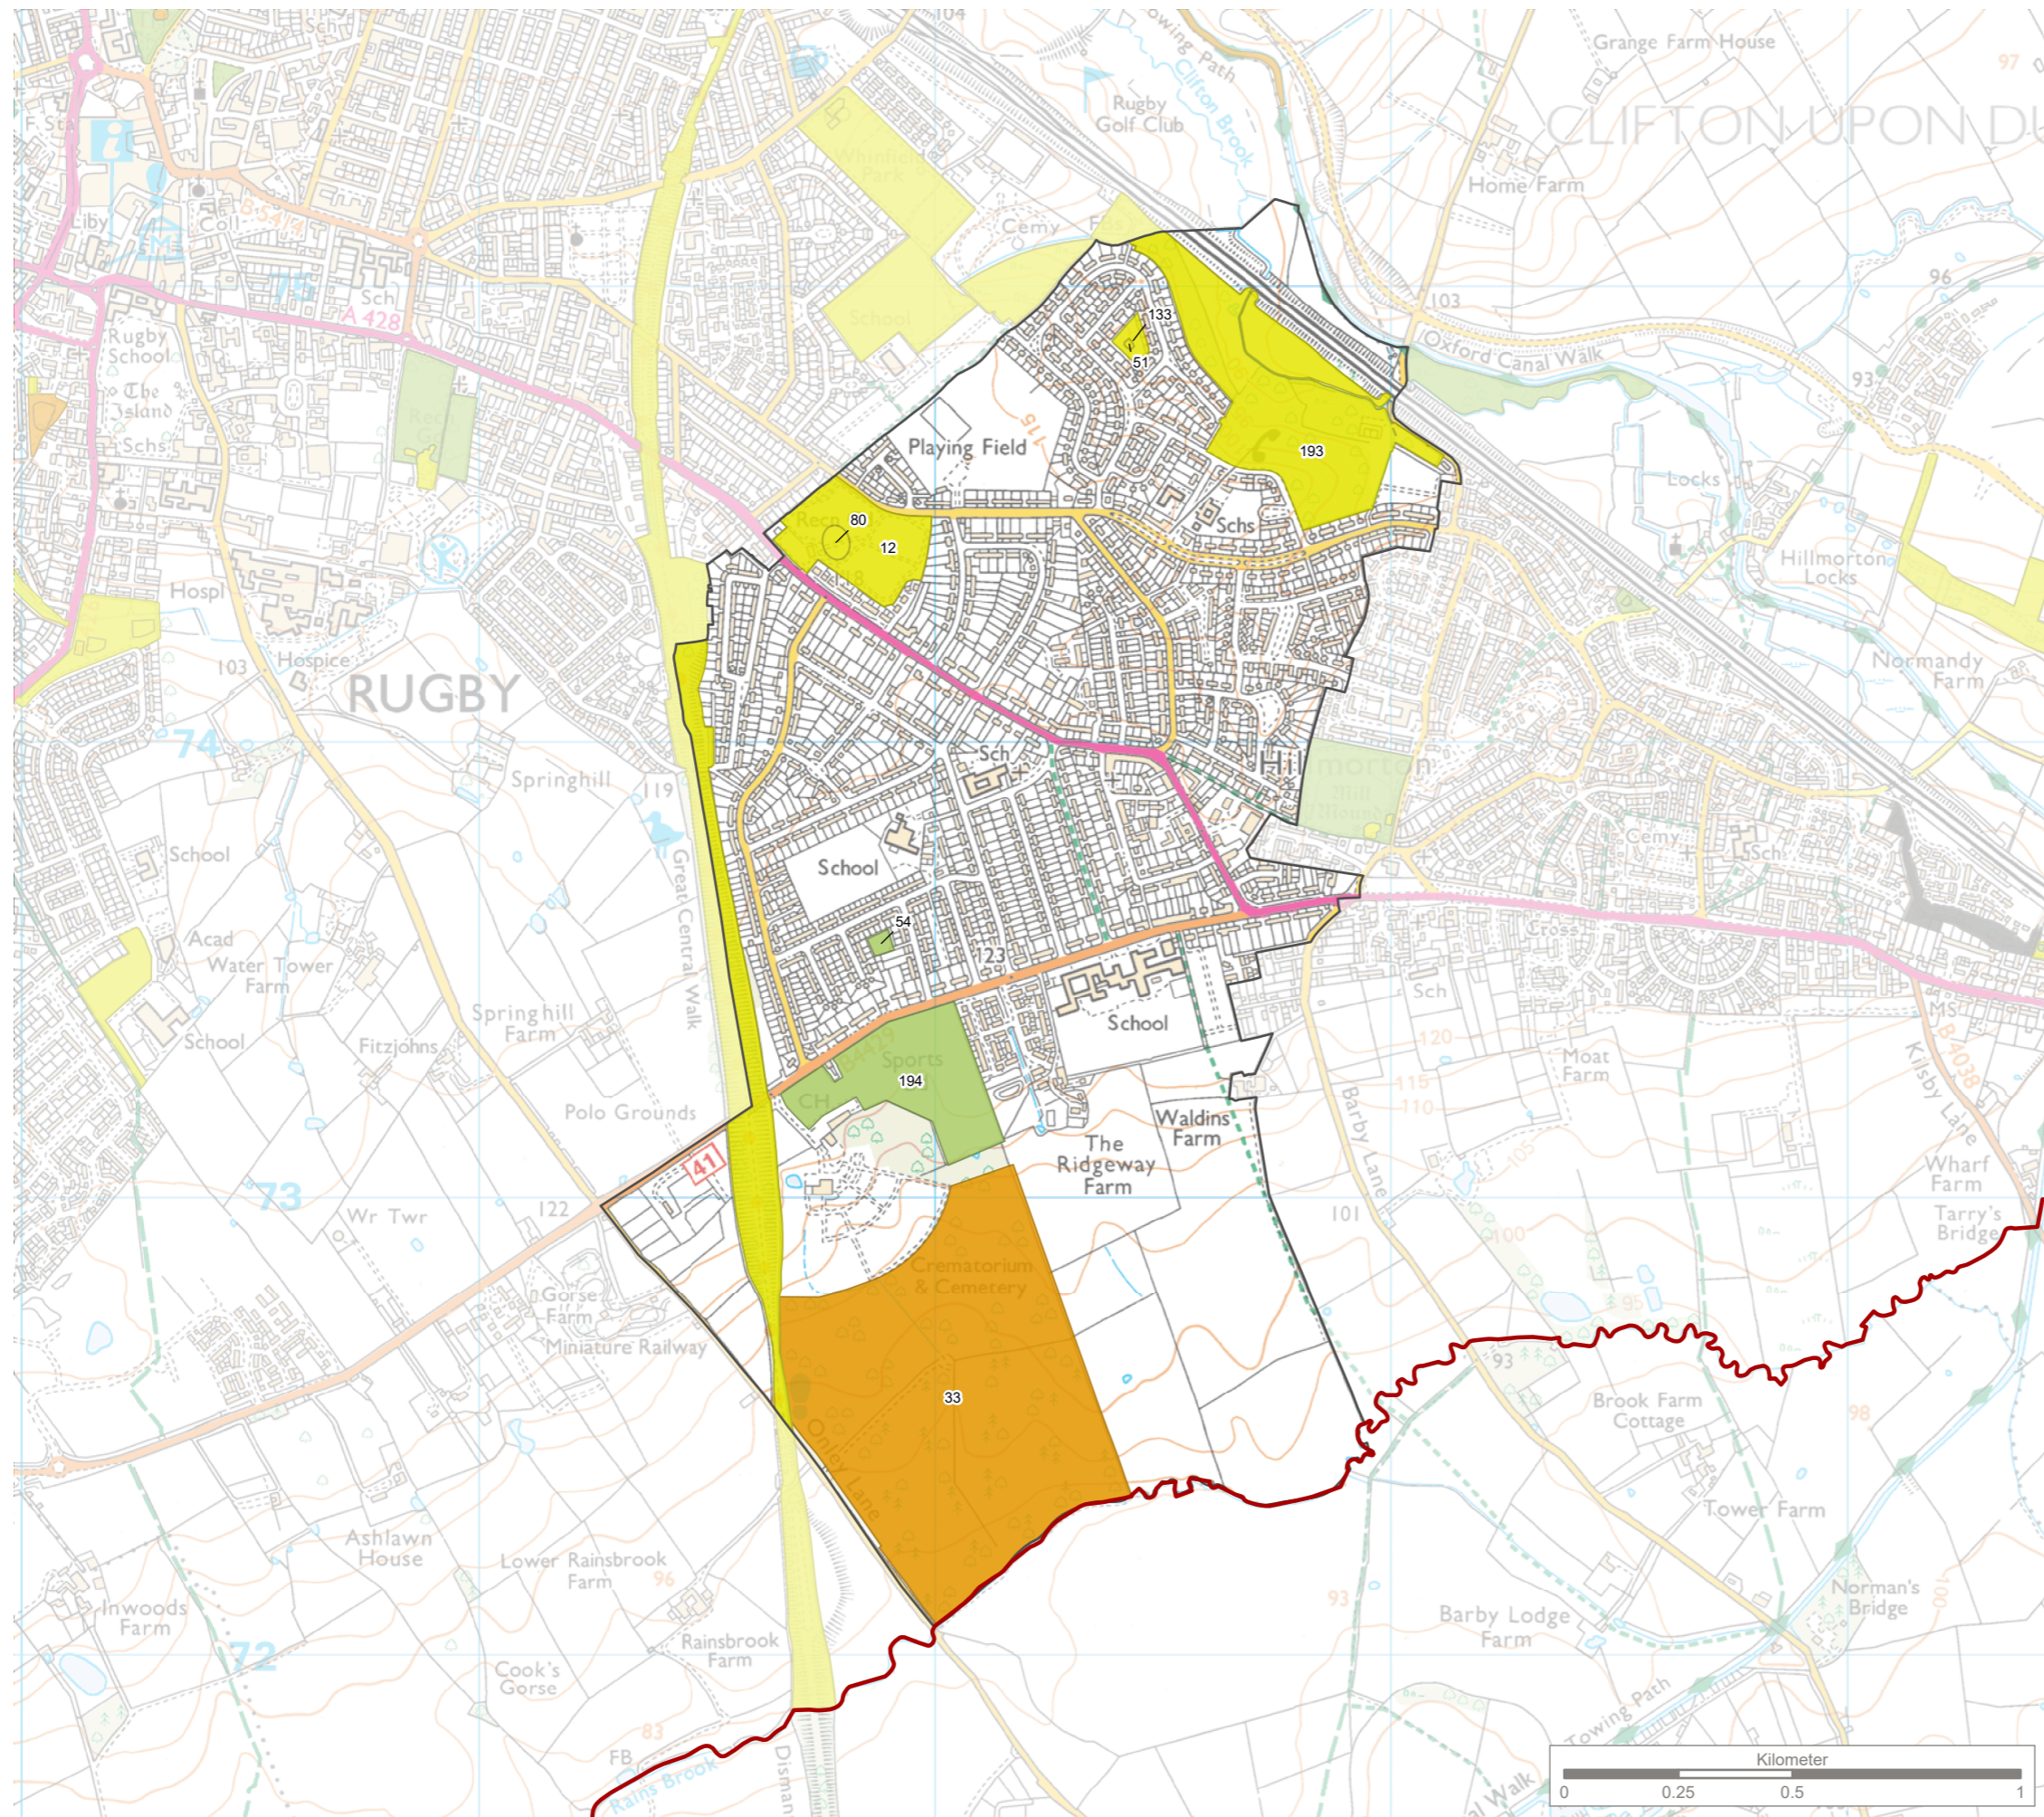

KEY

- Rugby Borough Council boundary
- Rugby Borough Council ward
- Open Space Quality Banding**
- Very good (80% -89%)
- Good (70%- 79%)
- Fair (50% - 69%)
- No audit

Note:
Open spaces have been mapped and supplied by Rugby Borough Council.



Reproduced by permission of Ordnance Survey on behalf of HMSO.
Contains OS data © Crown Copyright and database right 2025. All rights reserved.
Contains data from OS Zoomstack. Licence number AC0000813826



Rev	Description	Drawn	Approved	Date




401 Faraday Street, Birchwood Park, Warrington, WA3 6GA
Tel 01925 844004 e-mail tep@tep.uk.com www.tep.uk.com

Project
Rugby Open Space Audits

Title
Rugby Borough Open Space Quality
Paddox

Drawing Number: G10811.003.13 Page 13 of 17

Drawn	Checked	Approved	Scale	Date
CW	BJ	RM	1:15,000 @ A3	07/01/2025

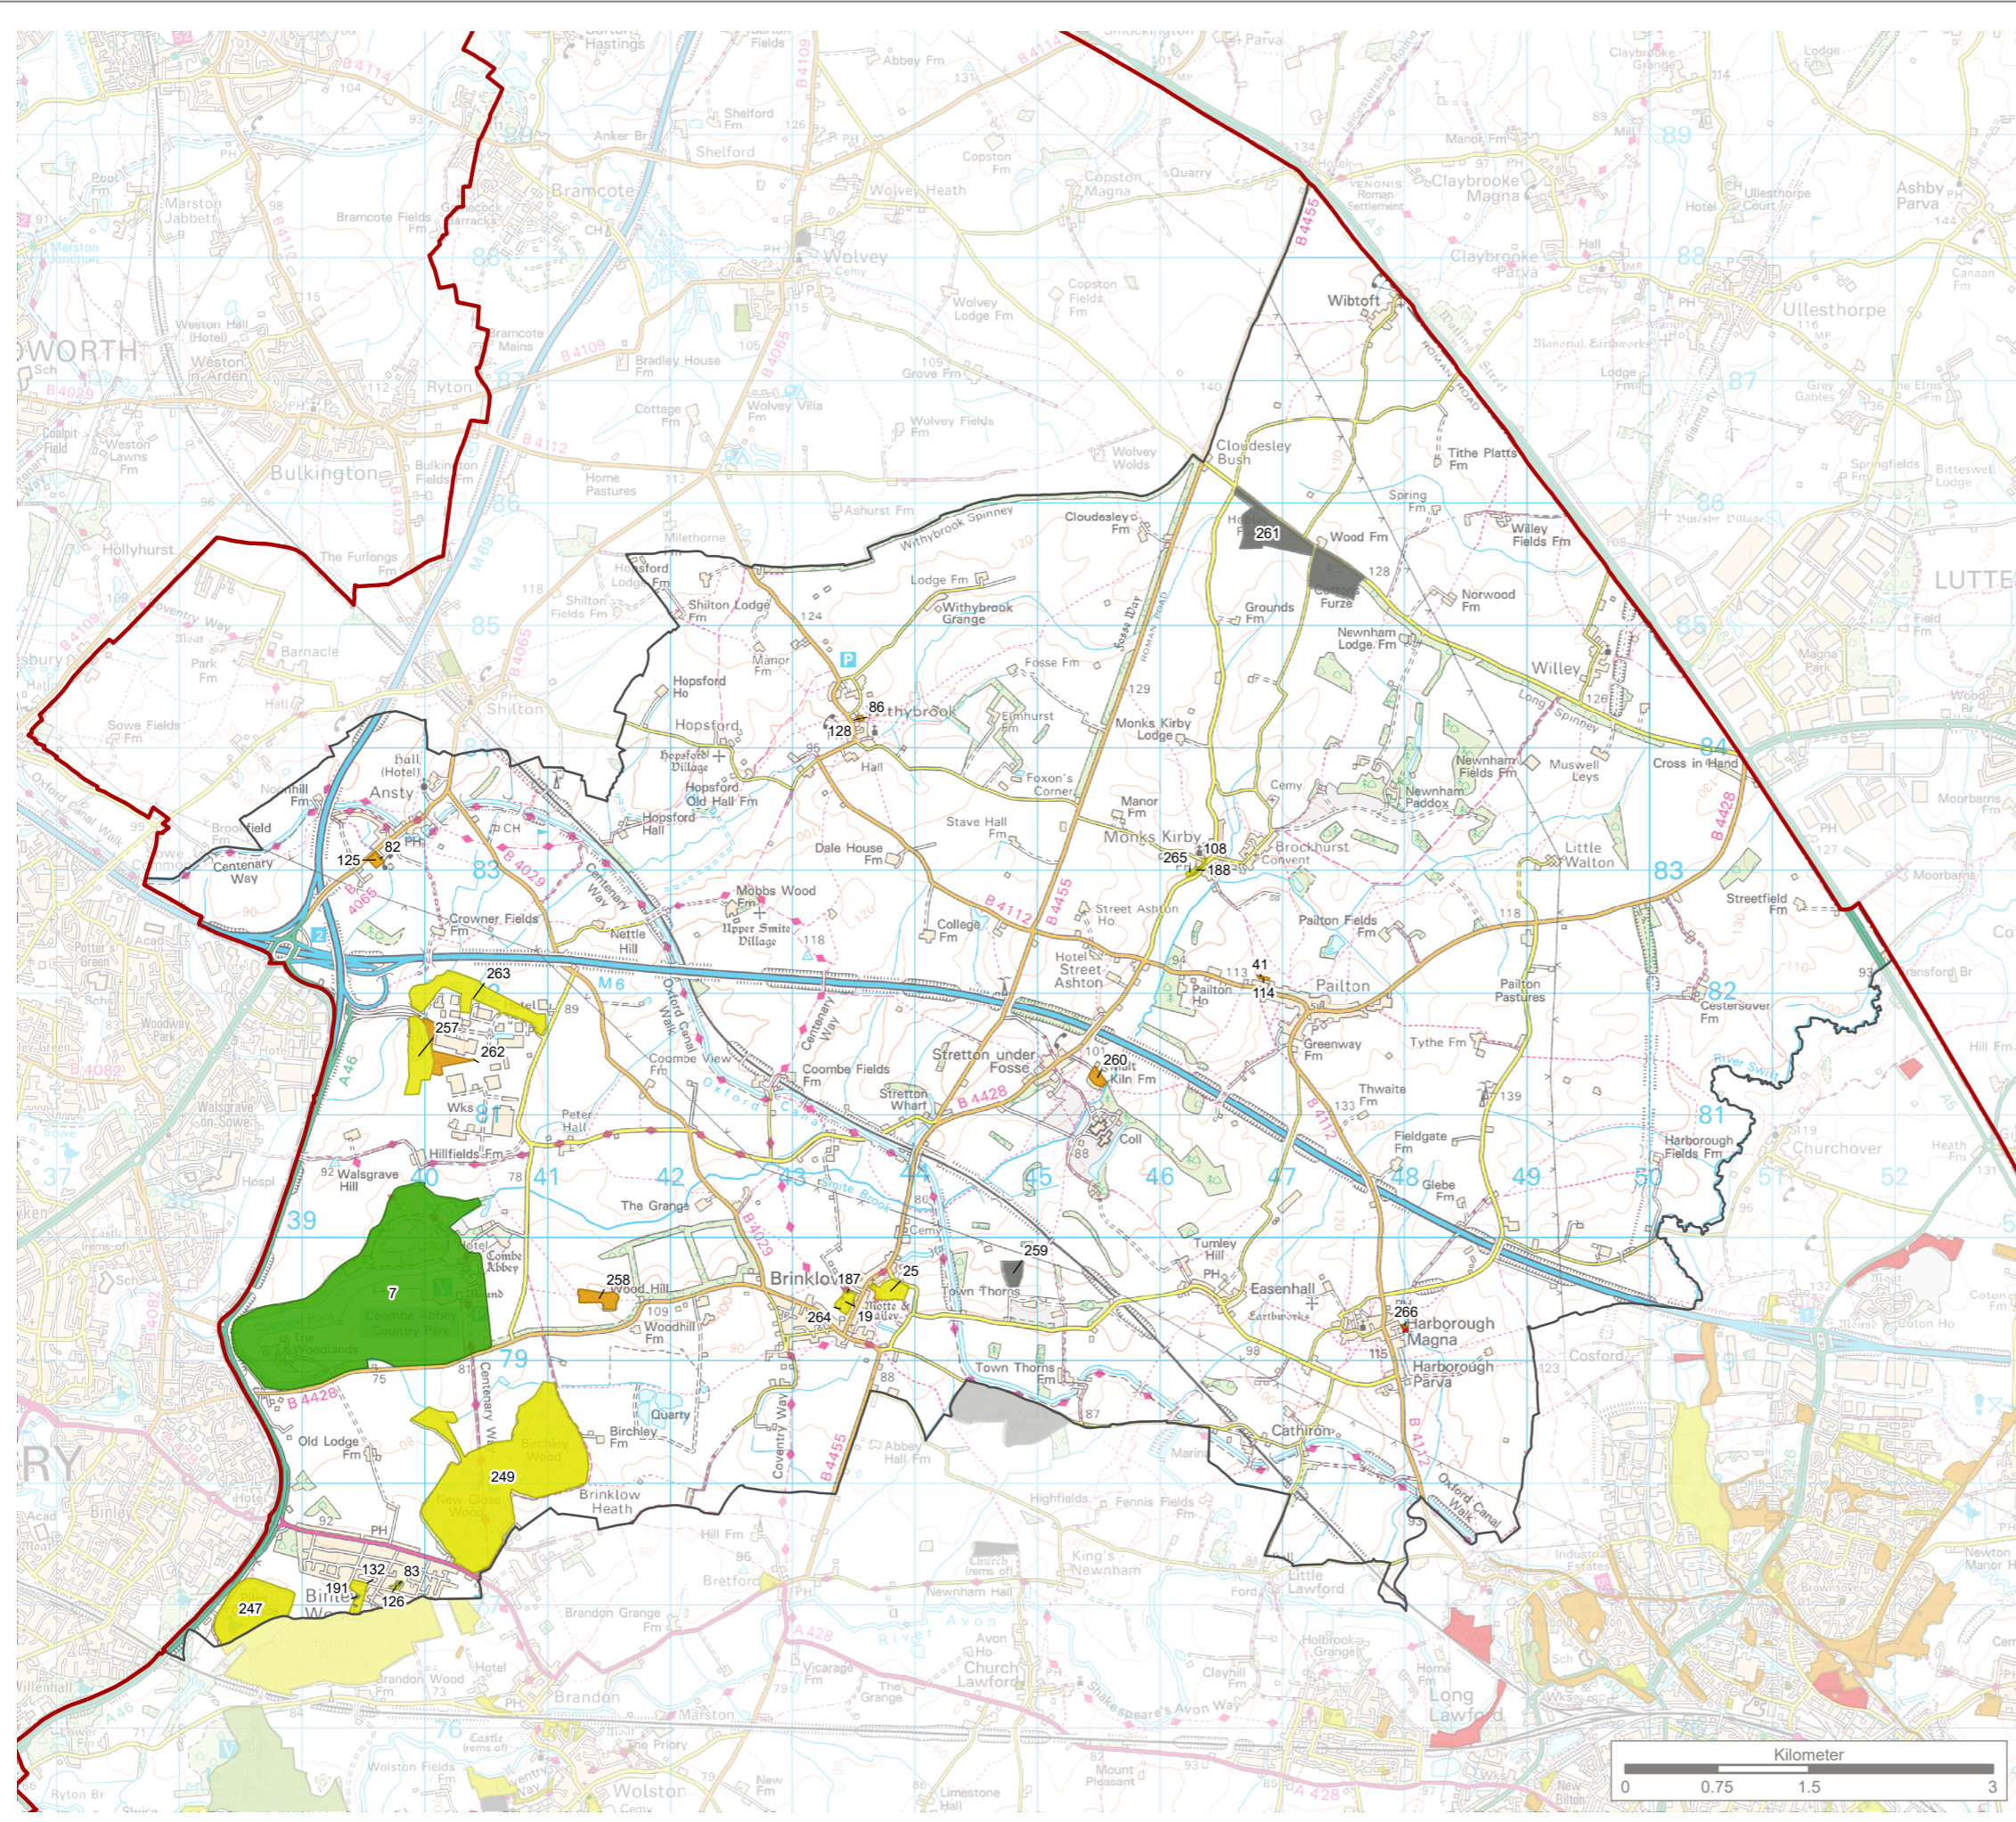

KEY


- Rugby Borough Council boundary
- Rugby Borough Council ward

Open Space Quality Banding

- Excellent (90% - 100%)
- Very good (80% - 89%)
- Good (70% - 79%)
- Fair (50% - 69%)
- Poor (0% - 49%)
- No audit

Note:
Open spaces have been mapped and supplied by Rugby Borough Council.

Reproduced by permission of Ordnance Survey on behalf of HMSO.
Contains OS data © Crown Copyright and database right 2025. All rights reserved.
Contains data from OS Zoomstack. Licence number AC0000813826

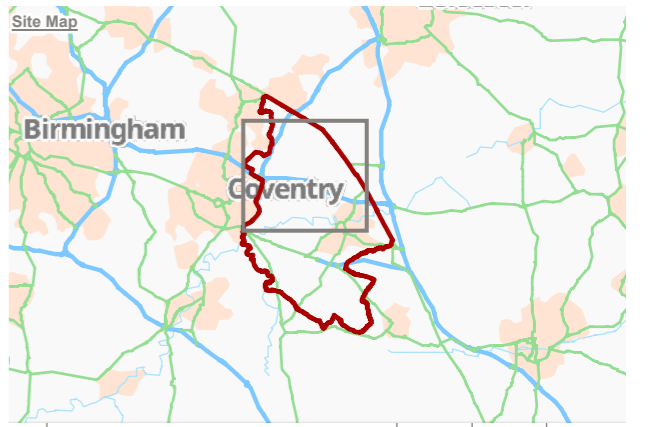

Rev	Description	Drawn	Approved	Date

TEP | **THE ENVIRONMENT PARTNERSHIP**


401 Faraday Street, Birchwood Park, Warrington, WA3 6GA
Tel 01925 844004 e-mail tep@tep.uk.com www.tep.uk.com

Project
Rugby Open Space Audits

Title
**Rugby Borough Open Space Quality
Revel and Binley Woods**

Drawing Number
G10811.003.14 Page 14 of 17

Drawn	Checked	Approved	Scale	Date
CW	BJ	RM	1:55,000 @ A3	07/01/2025

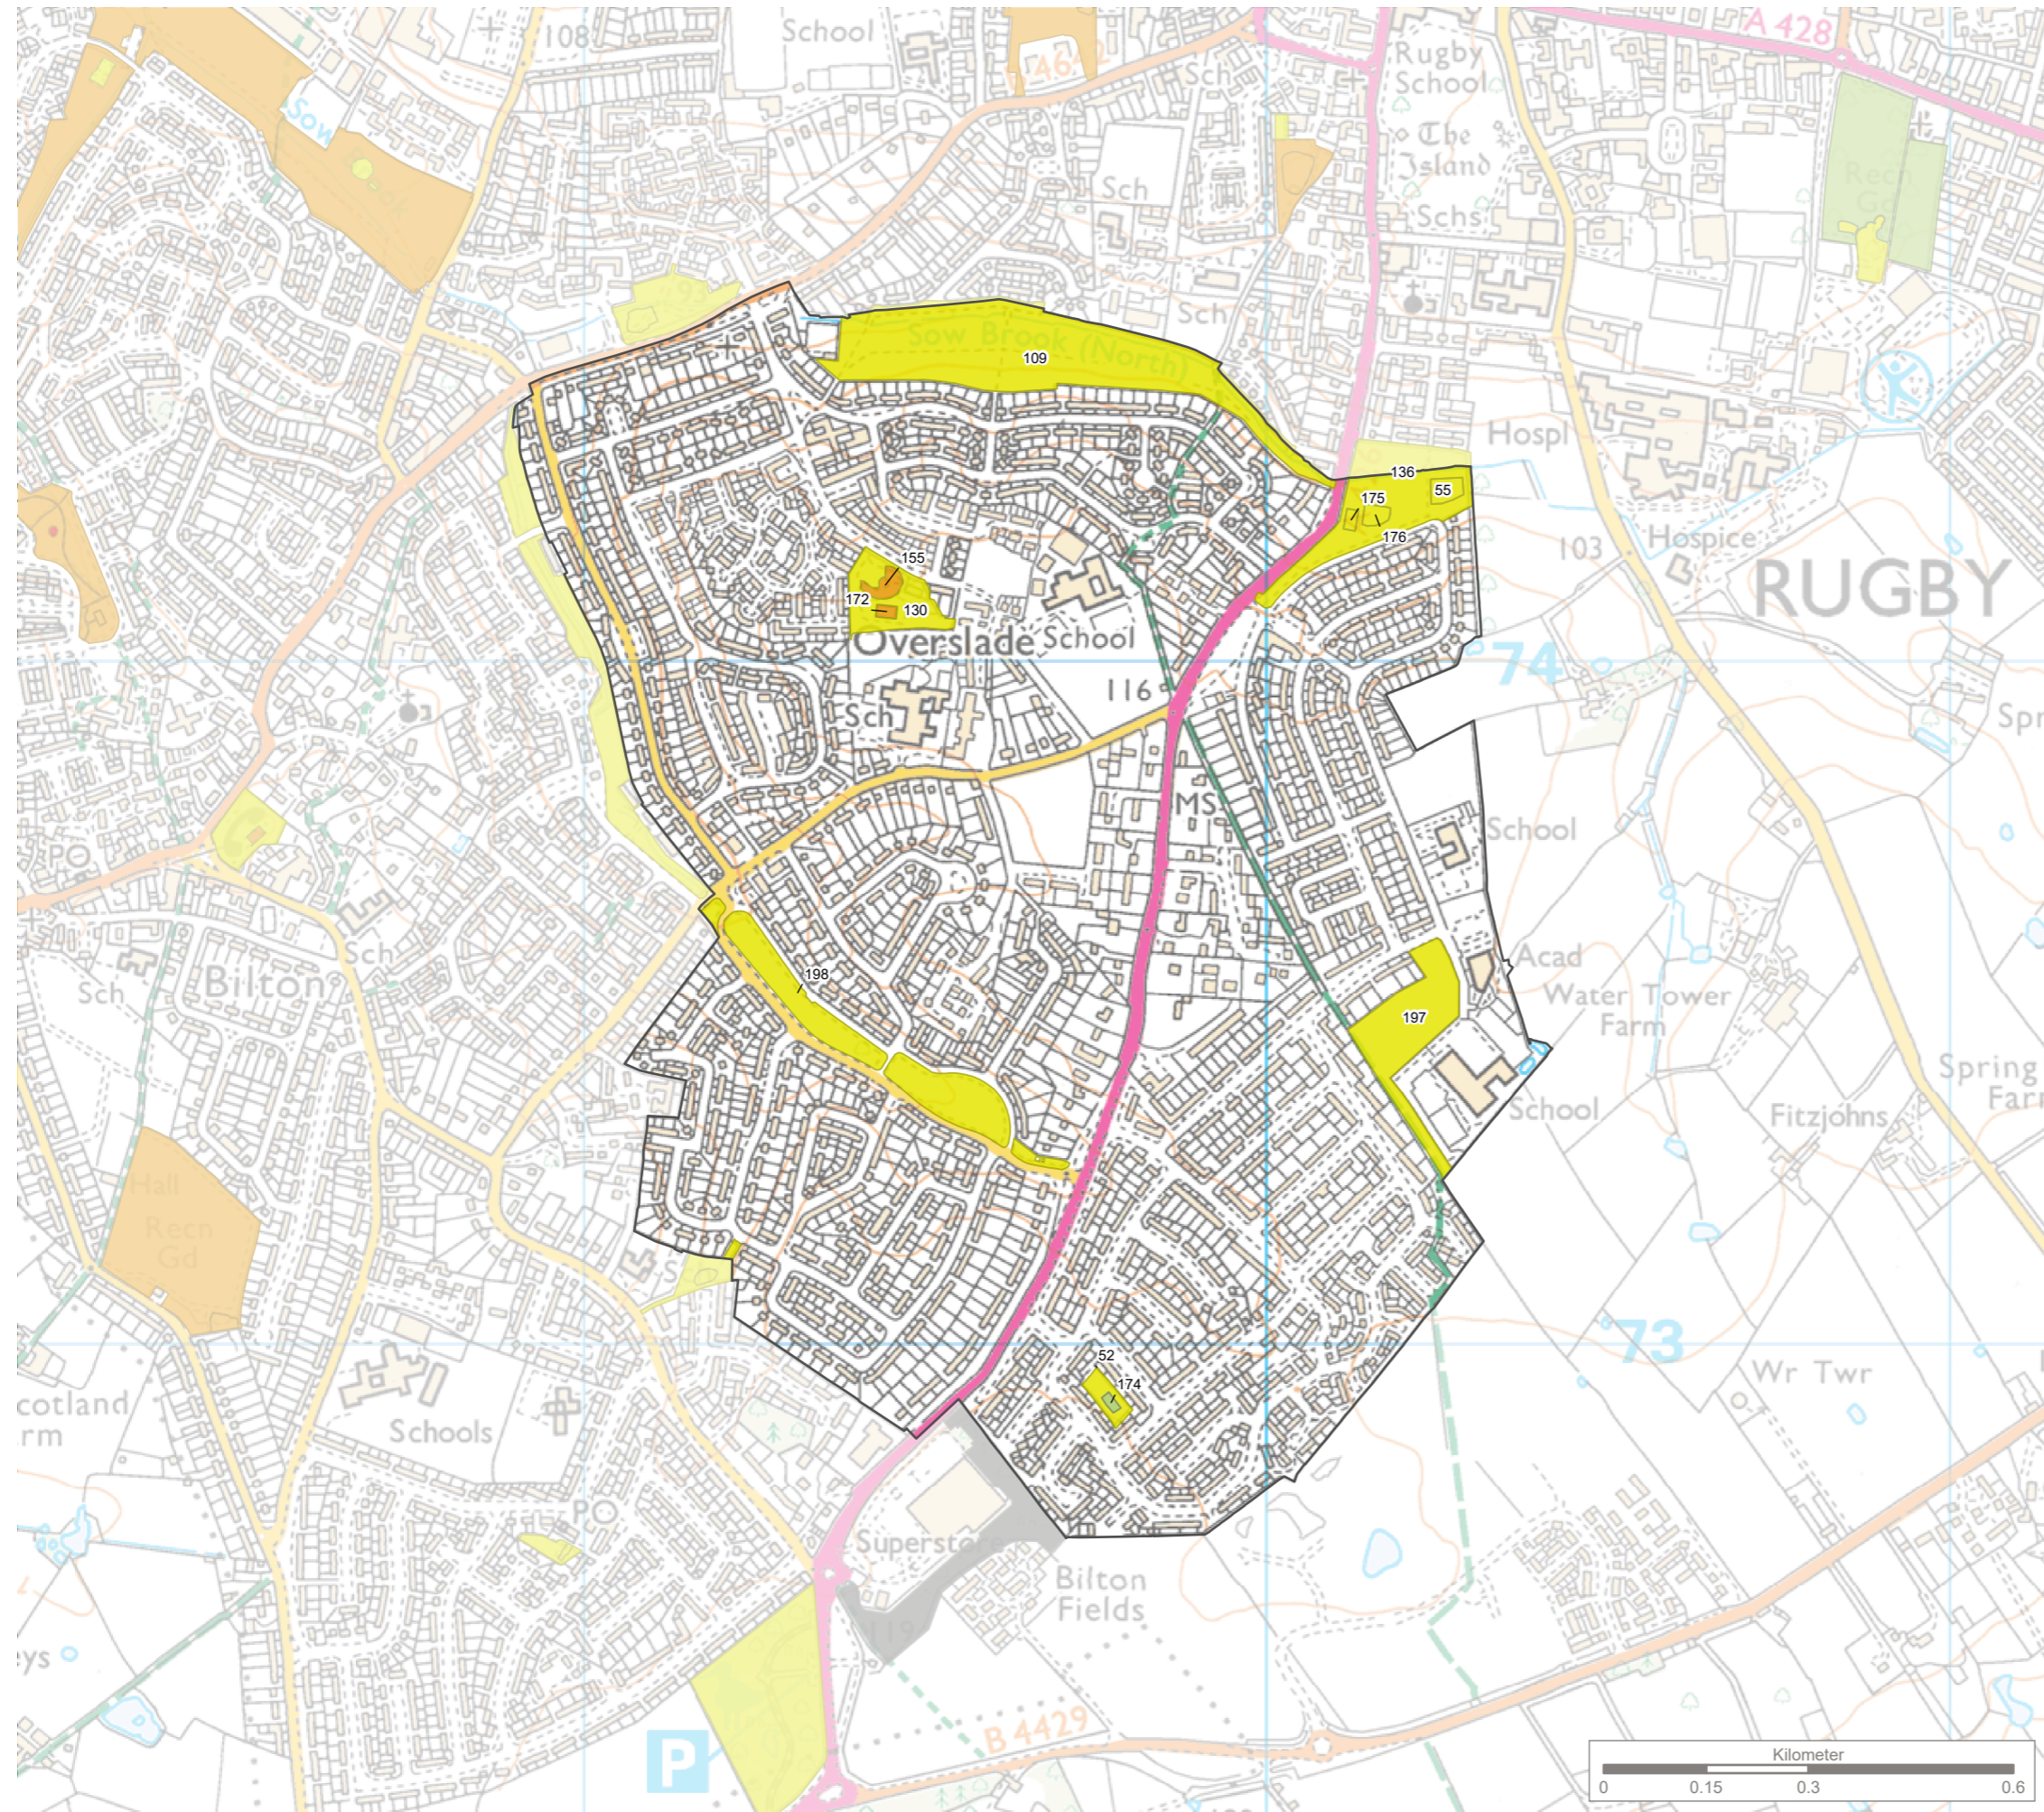

KEY

- Rugby Borough Council boundary
- Rugby Borough Council ward
- Open Space Quality Banding**
- Very good (80% - 89%)
- Good (70% - 79%)
- Fair (50% - 69%)
- Poor (0% - 49%)
- No audit

Note:
Open spaces have been mapped and supplied by Rugby Borough Council.

Reproduced by permission of Ordnance Survey on behalf of HMSO.
Contains OS data © Crown Copyright and database right 2025. All rights reserved.
Contains data from OS Zoomstack. Licence number AC0000813826



Rev	Description	Drawn	Approved	Date




401 Faraday Street, Birchwood Park, Warrington, WA3 6GA
Tel 01925 844004 e-mail tep@tep.uk.com www.tep.uk.com


Project
Rugby Open Space Audits

Title
Rugby Borough Open Space Quality
Rokeye and Overslade

Drawing Number: G10811.003.15 Page 15 of 17

Drawn	Checked	Approved	Scale	Date
CW	BJ	RM	1:10,000 @ A3	07/01/2025

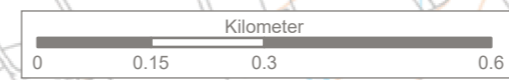

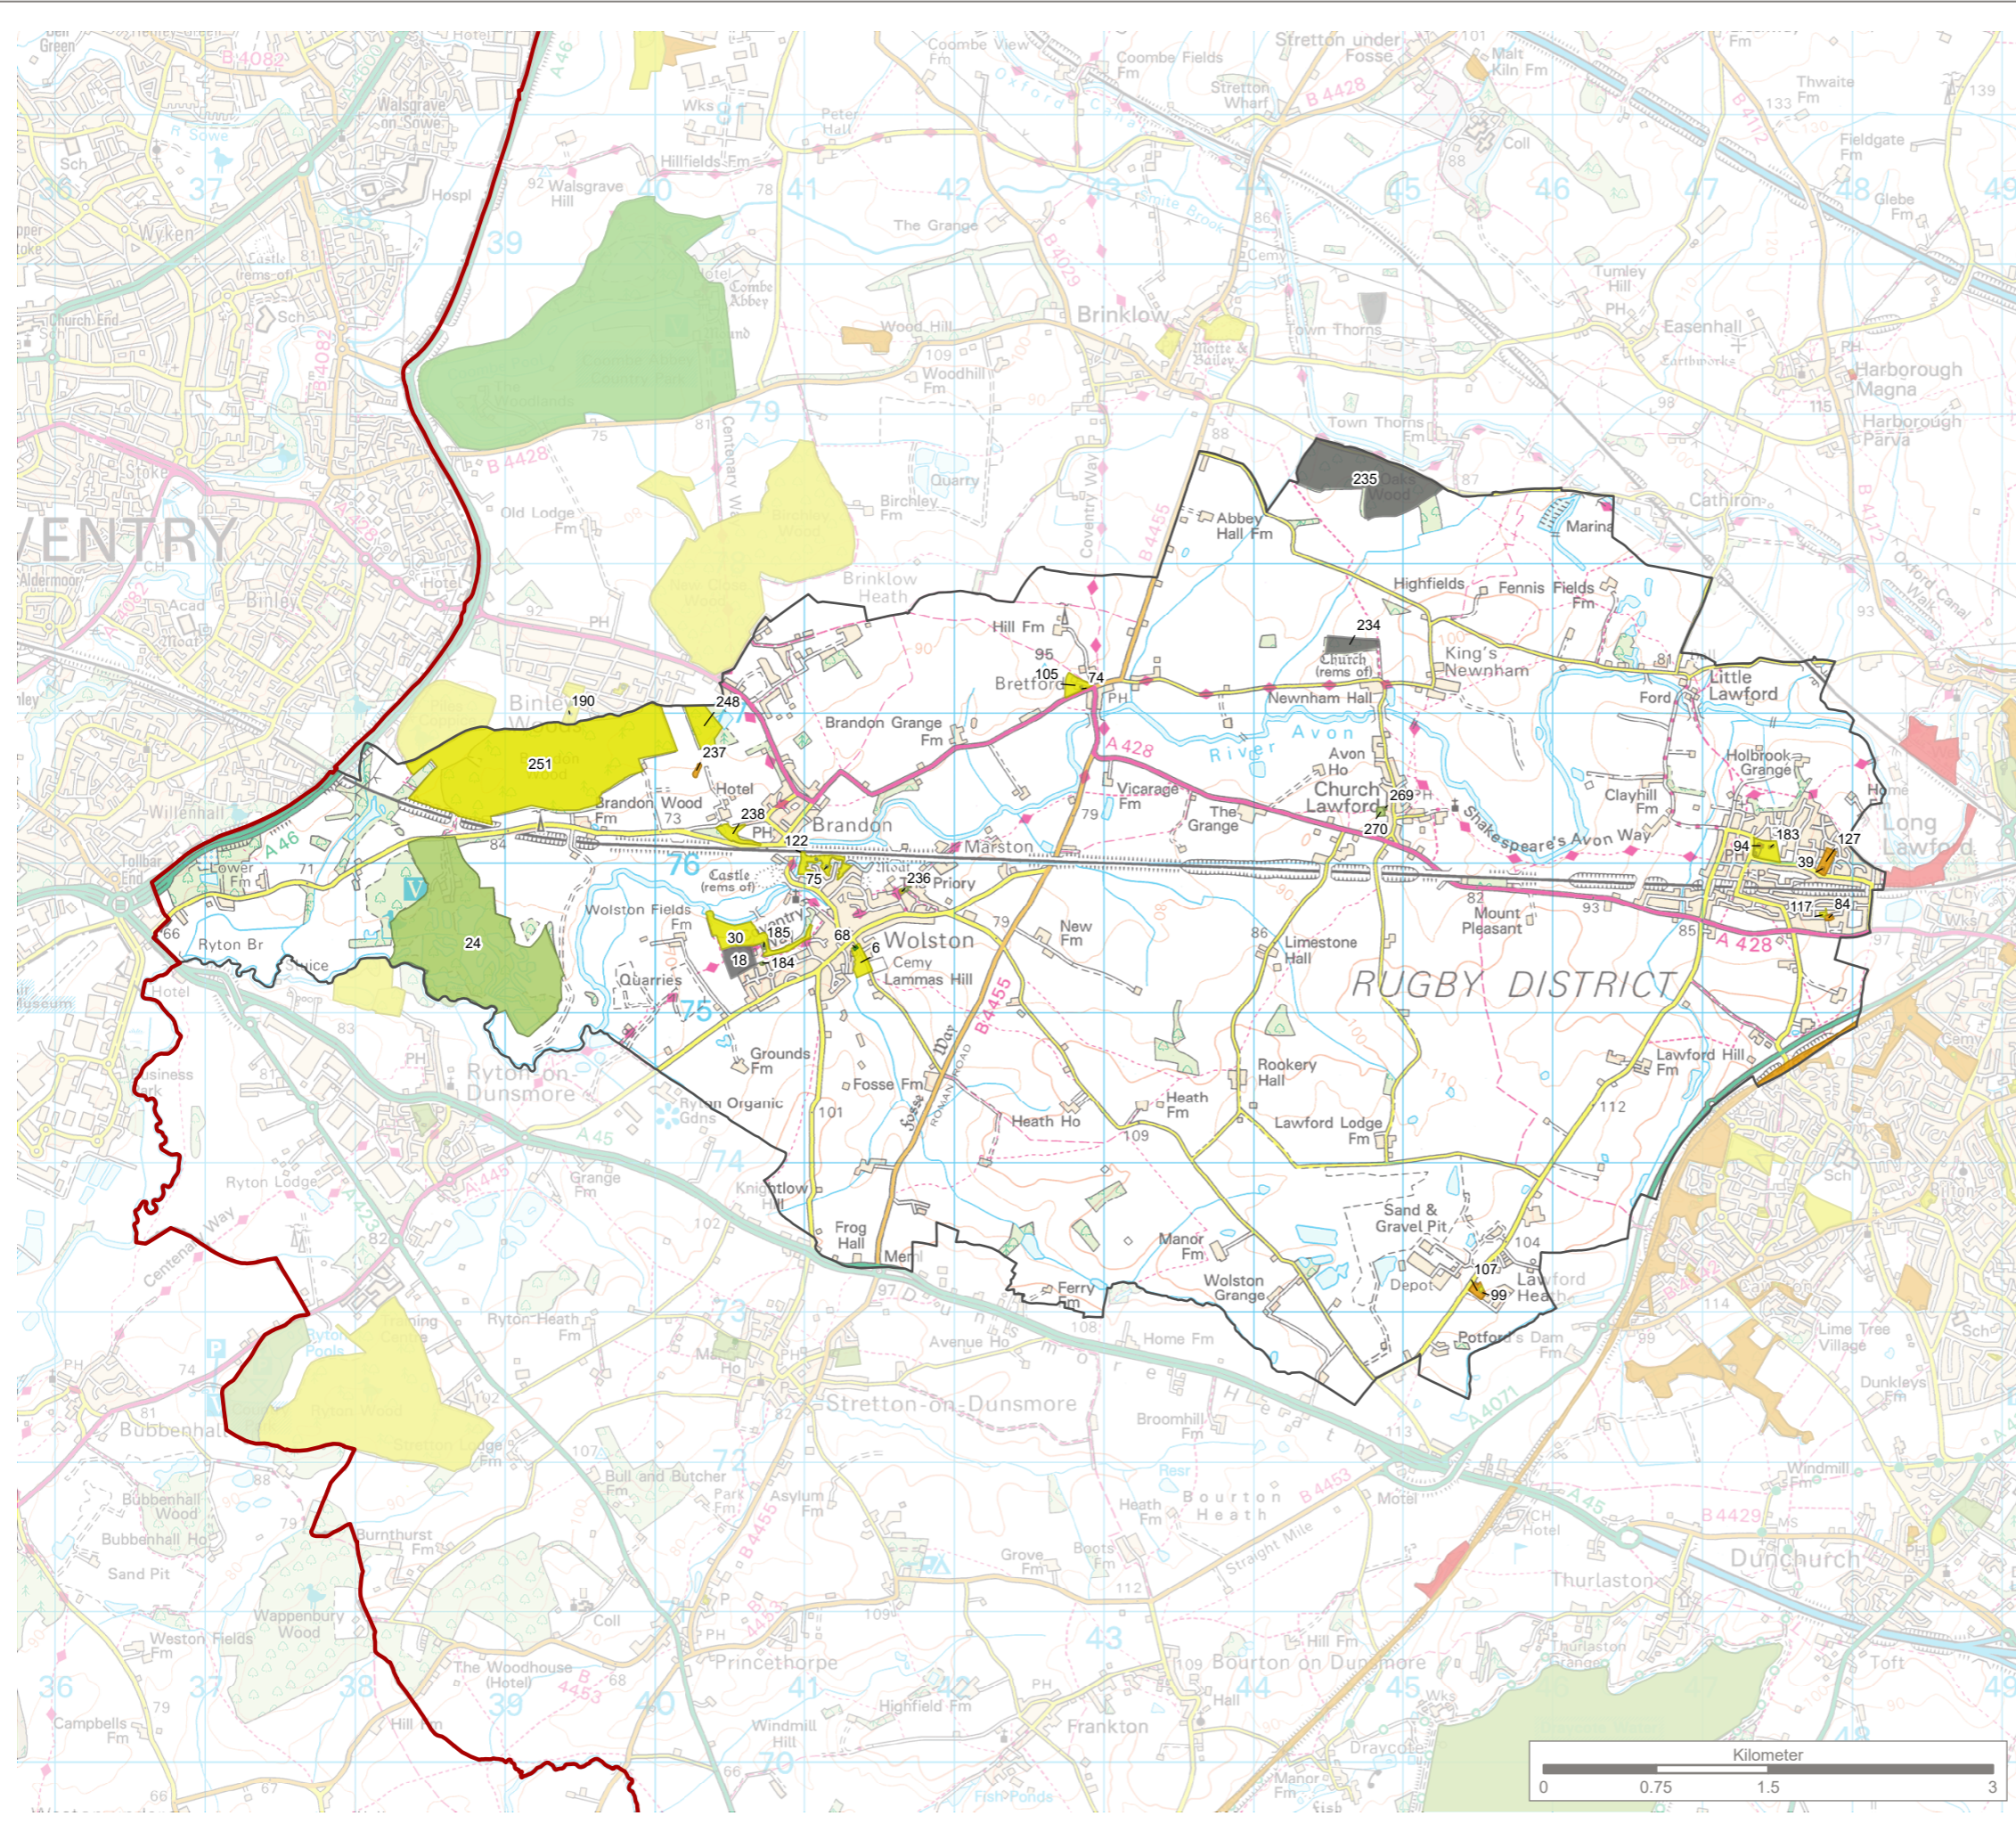


KEY

- Rugby Borough Council boundary
- Rugby Borough Council ward
- Open Space Quality Banding**
- Excellent (90% - 100%)
- Very good (80% - 89%)
- Good (70% - 79%)
- Fair (50% - 69%)
- Poor (0% - 49%)
- No audit

Note:
Open spaces have been mapped and supplied by Rugby Borough Council.



Reproduced by permission of Ordnance Survey on behalf of HMSO.
Contains OS data © Crown Copyright and database right 2025. All rights reserved.
Contains data from OS Zoomstack. Licence number AC0000813826

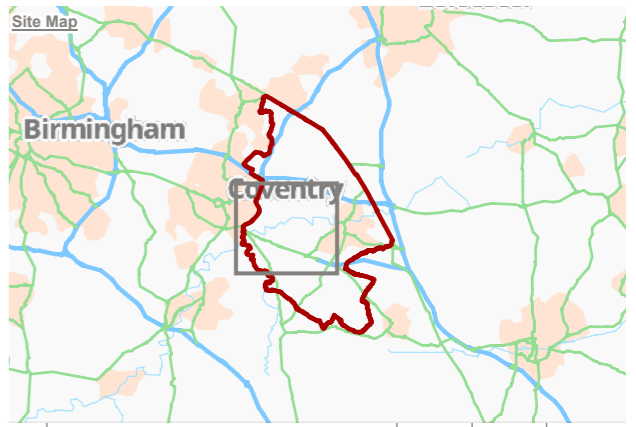

Rev	Description	Drawn	Approved	Date

THE ENVIRONMENT PARTNERSHIP


401 Faraday Street, Birchwood Park, Warrington, WA3 6GA
Tel 01925 844004 e-mail tep@tep.uk.com www.tep.uk.com


Project
Rugby Open Space Audits

Title
**Rugby Borough Open Space Quality
Wolston and the Lawfords**

Drawing Number
G10811.003.16 Page 16 of 17

Drawn	Checked	Approved	Scale	Date
CW	BJ	RM	1:45,000 @ A3	07/01/2025

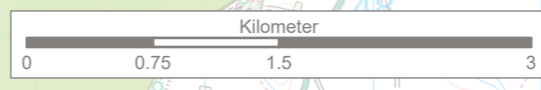

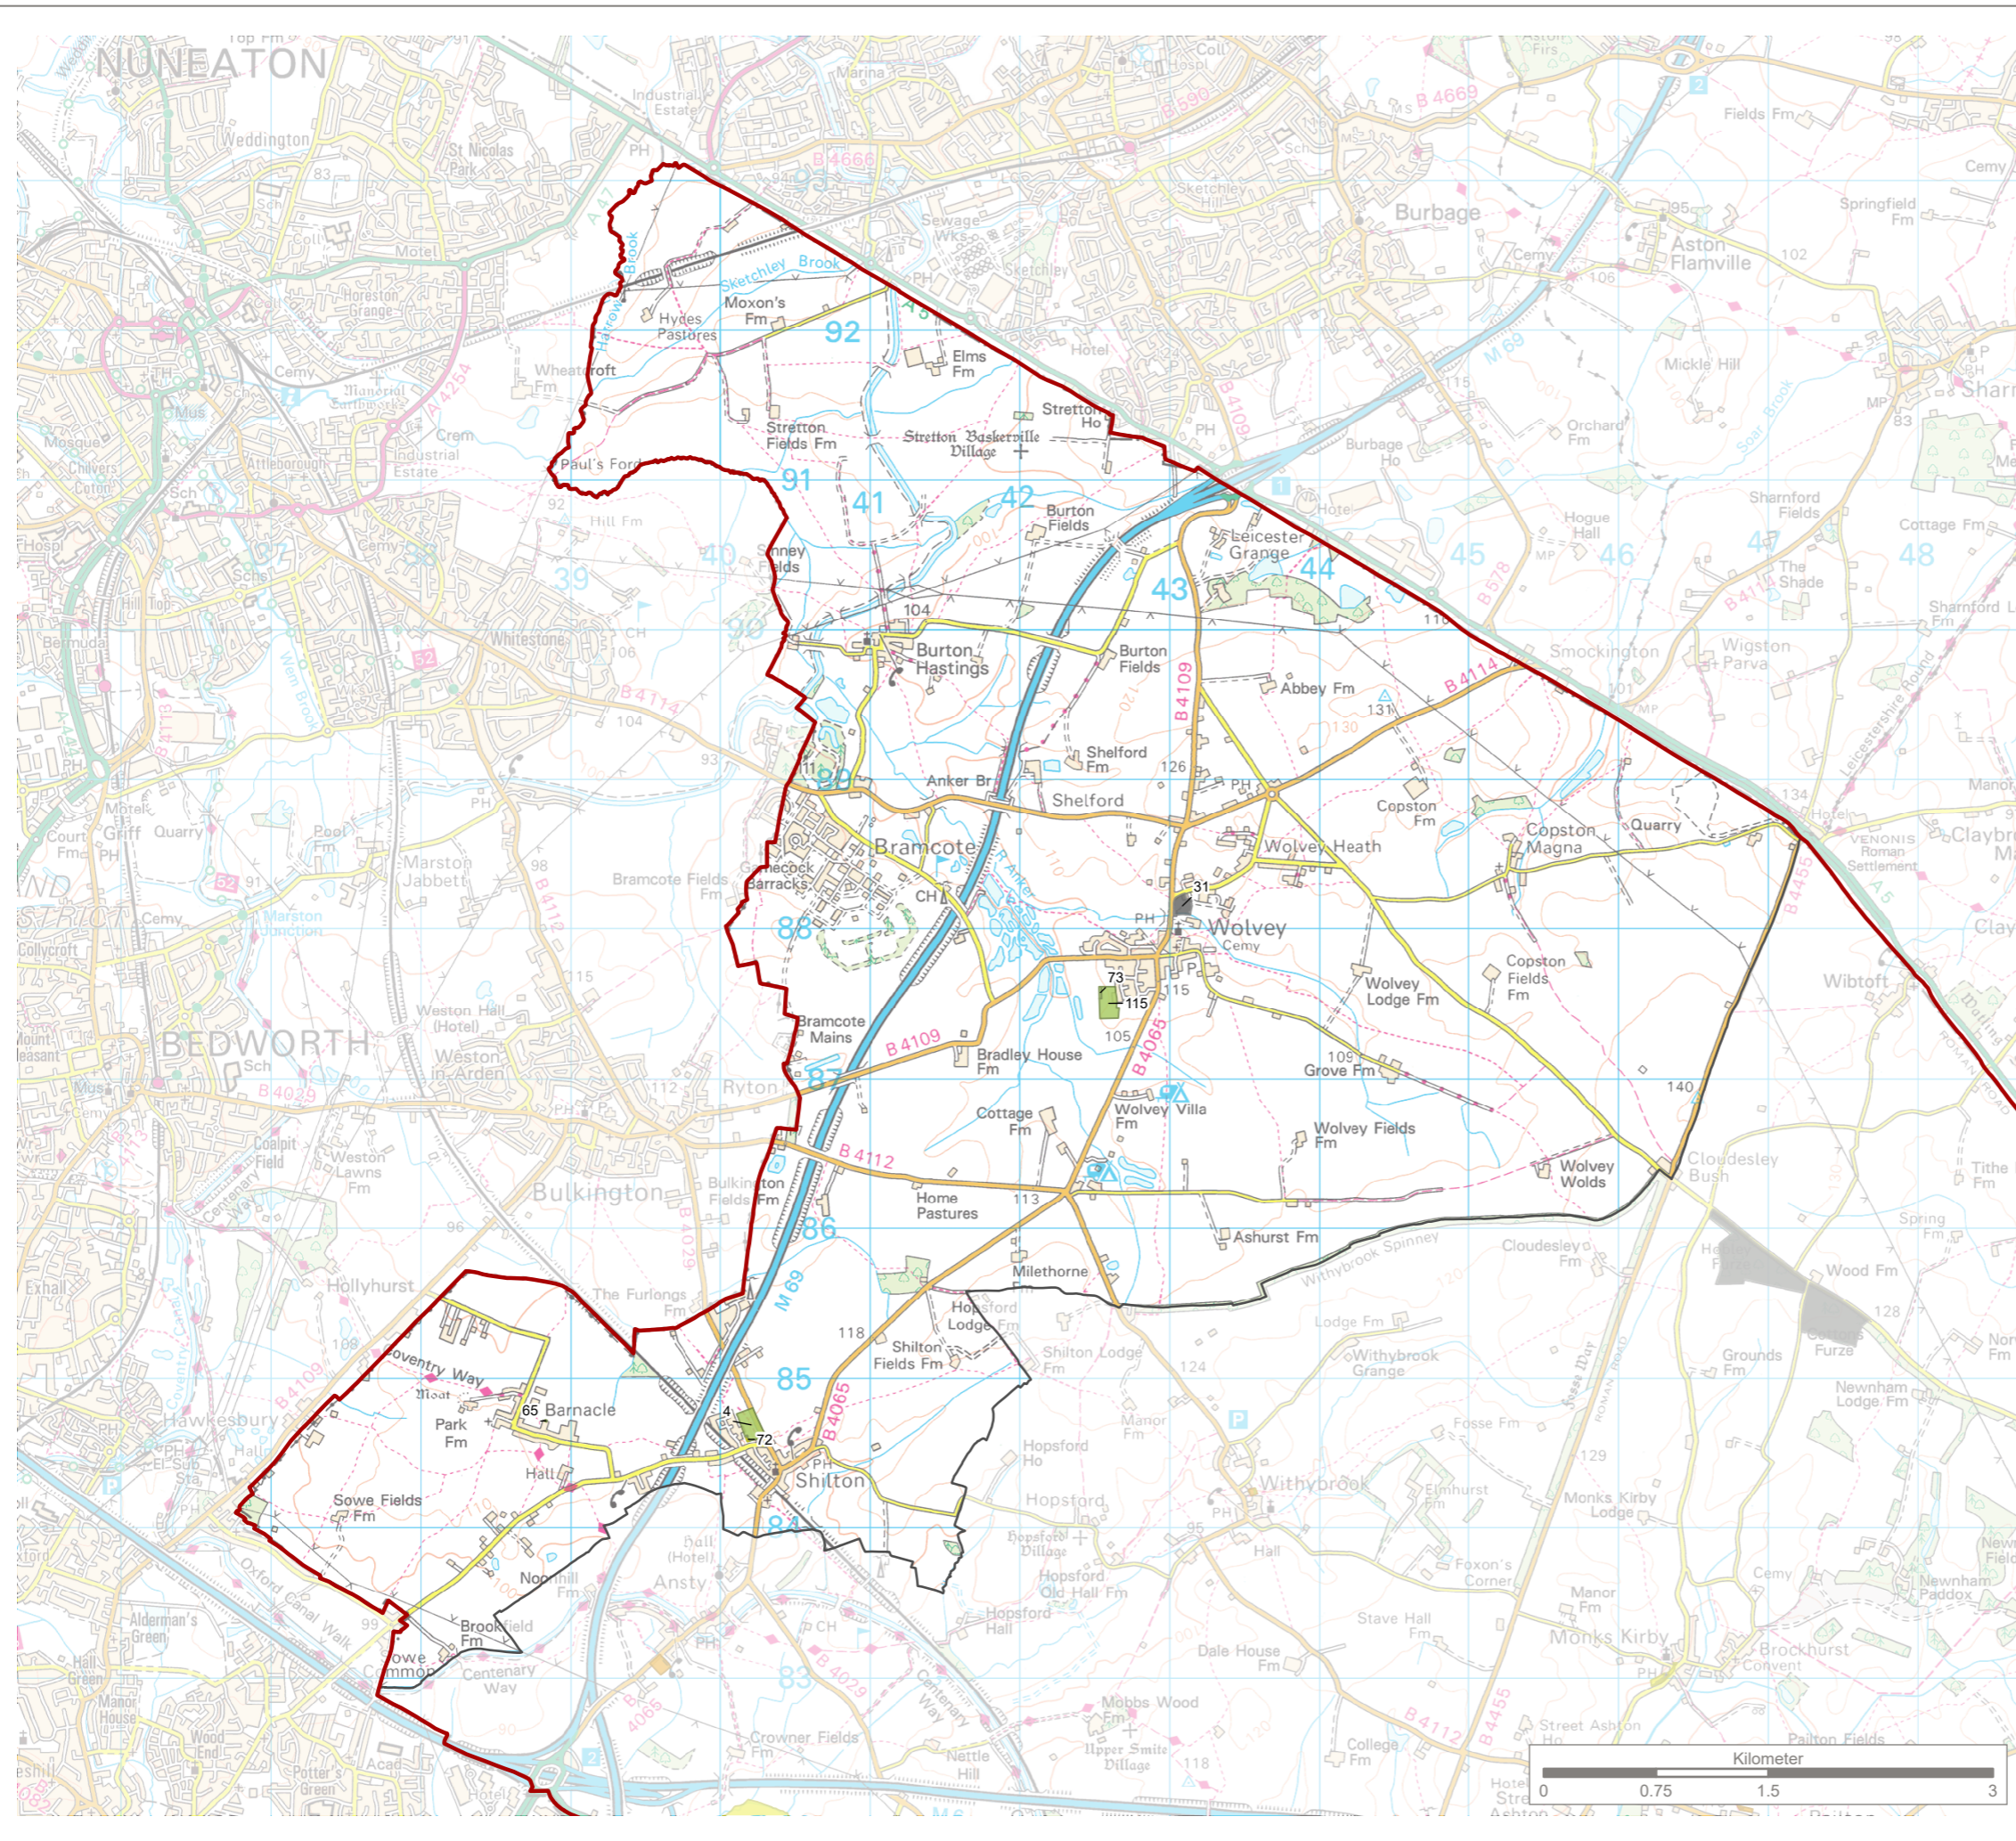


KEY

- Rugby Borough Council boundary
- Rugby Borough Council ward
- Open Space Quality Banding**
- Very good (80% -89%)
- Good (70%- 79%)
- Fair (50% - 69%)
- No audit

Note:
Open spaces have been mapped and supplied by Rugby Borough Council.

Reproduced by permission of Ordnance Survey on behalf of HMSO.
Contains OS data © Crown Copyright and database right 2025. All rights reserved.
Contains data from OS Zoomstack. Licence number AC0000813826

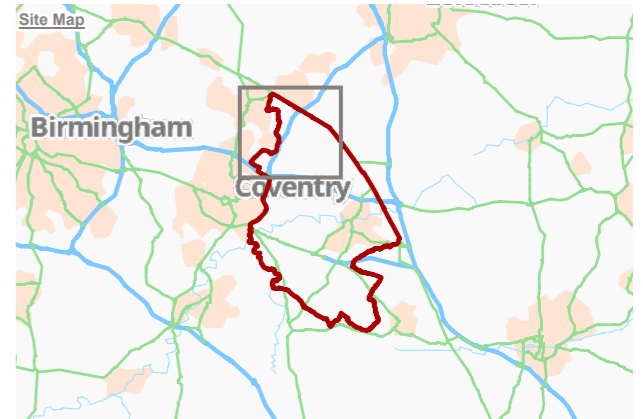

Rev	Description	Drawn	Approved	Date



401 Faraday Street, Birchwood Park, Warrington, WA3 6GA
Tel 01925 844004 e-mail tep@tep.uk.com www.tep.uk.com

Project
Rugby Open Space Audits

Title
Rugby Borough Open Space Quality
Wolvey and Shilton

Drawing Number
G10811.003.17

Page 17 of 17

Drawn	Checked	Approved	Scale	Date
CW	BJ	RM	1:45,000 @ A3	07/01/2025

