


-  PHASE 1
-  PHASE 2
-  PHASE 3
-  ESTATE ROAD
-  ACCESS ROAD
-  RIGHT OF WAY
-  RESIDENTS FOOTPATH
-  ESTATE BOUNDARY
-  VISITOR PARKING
-  COMMUNIAL BIN STORE/COLLECTION
-  SEWAGE TREATMENT
-  PROPOSED LAND TO BE INCLUDED IN CALL FOR SITES
-  PUBLIC FOOTPATH

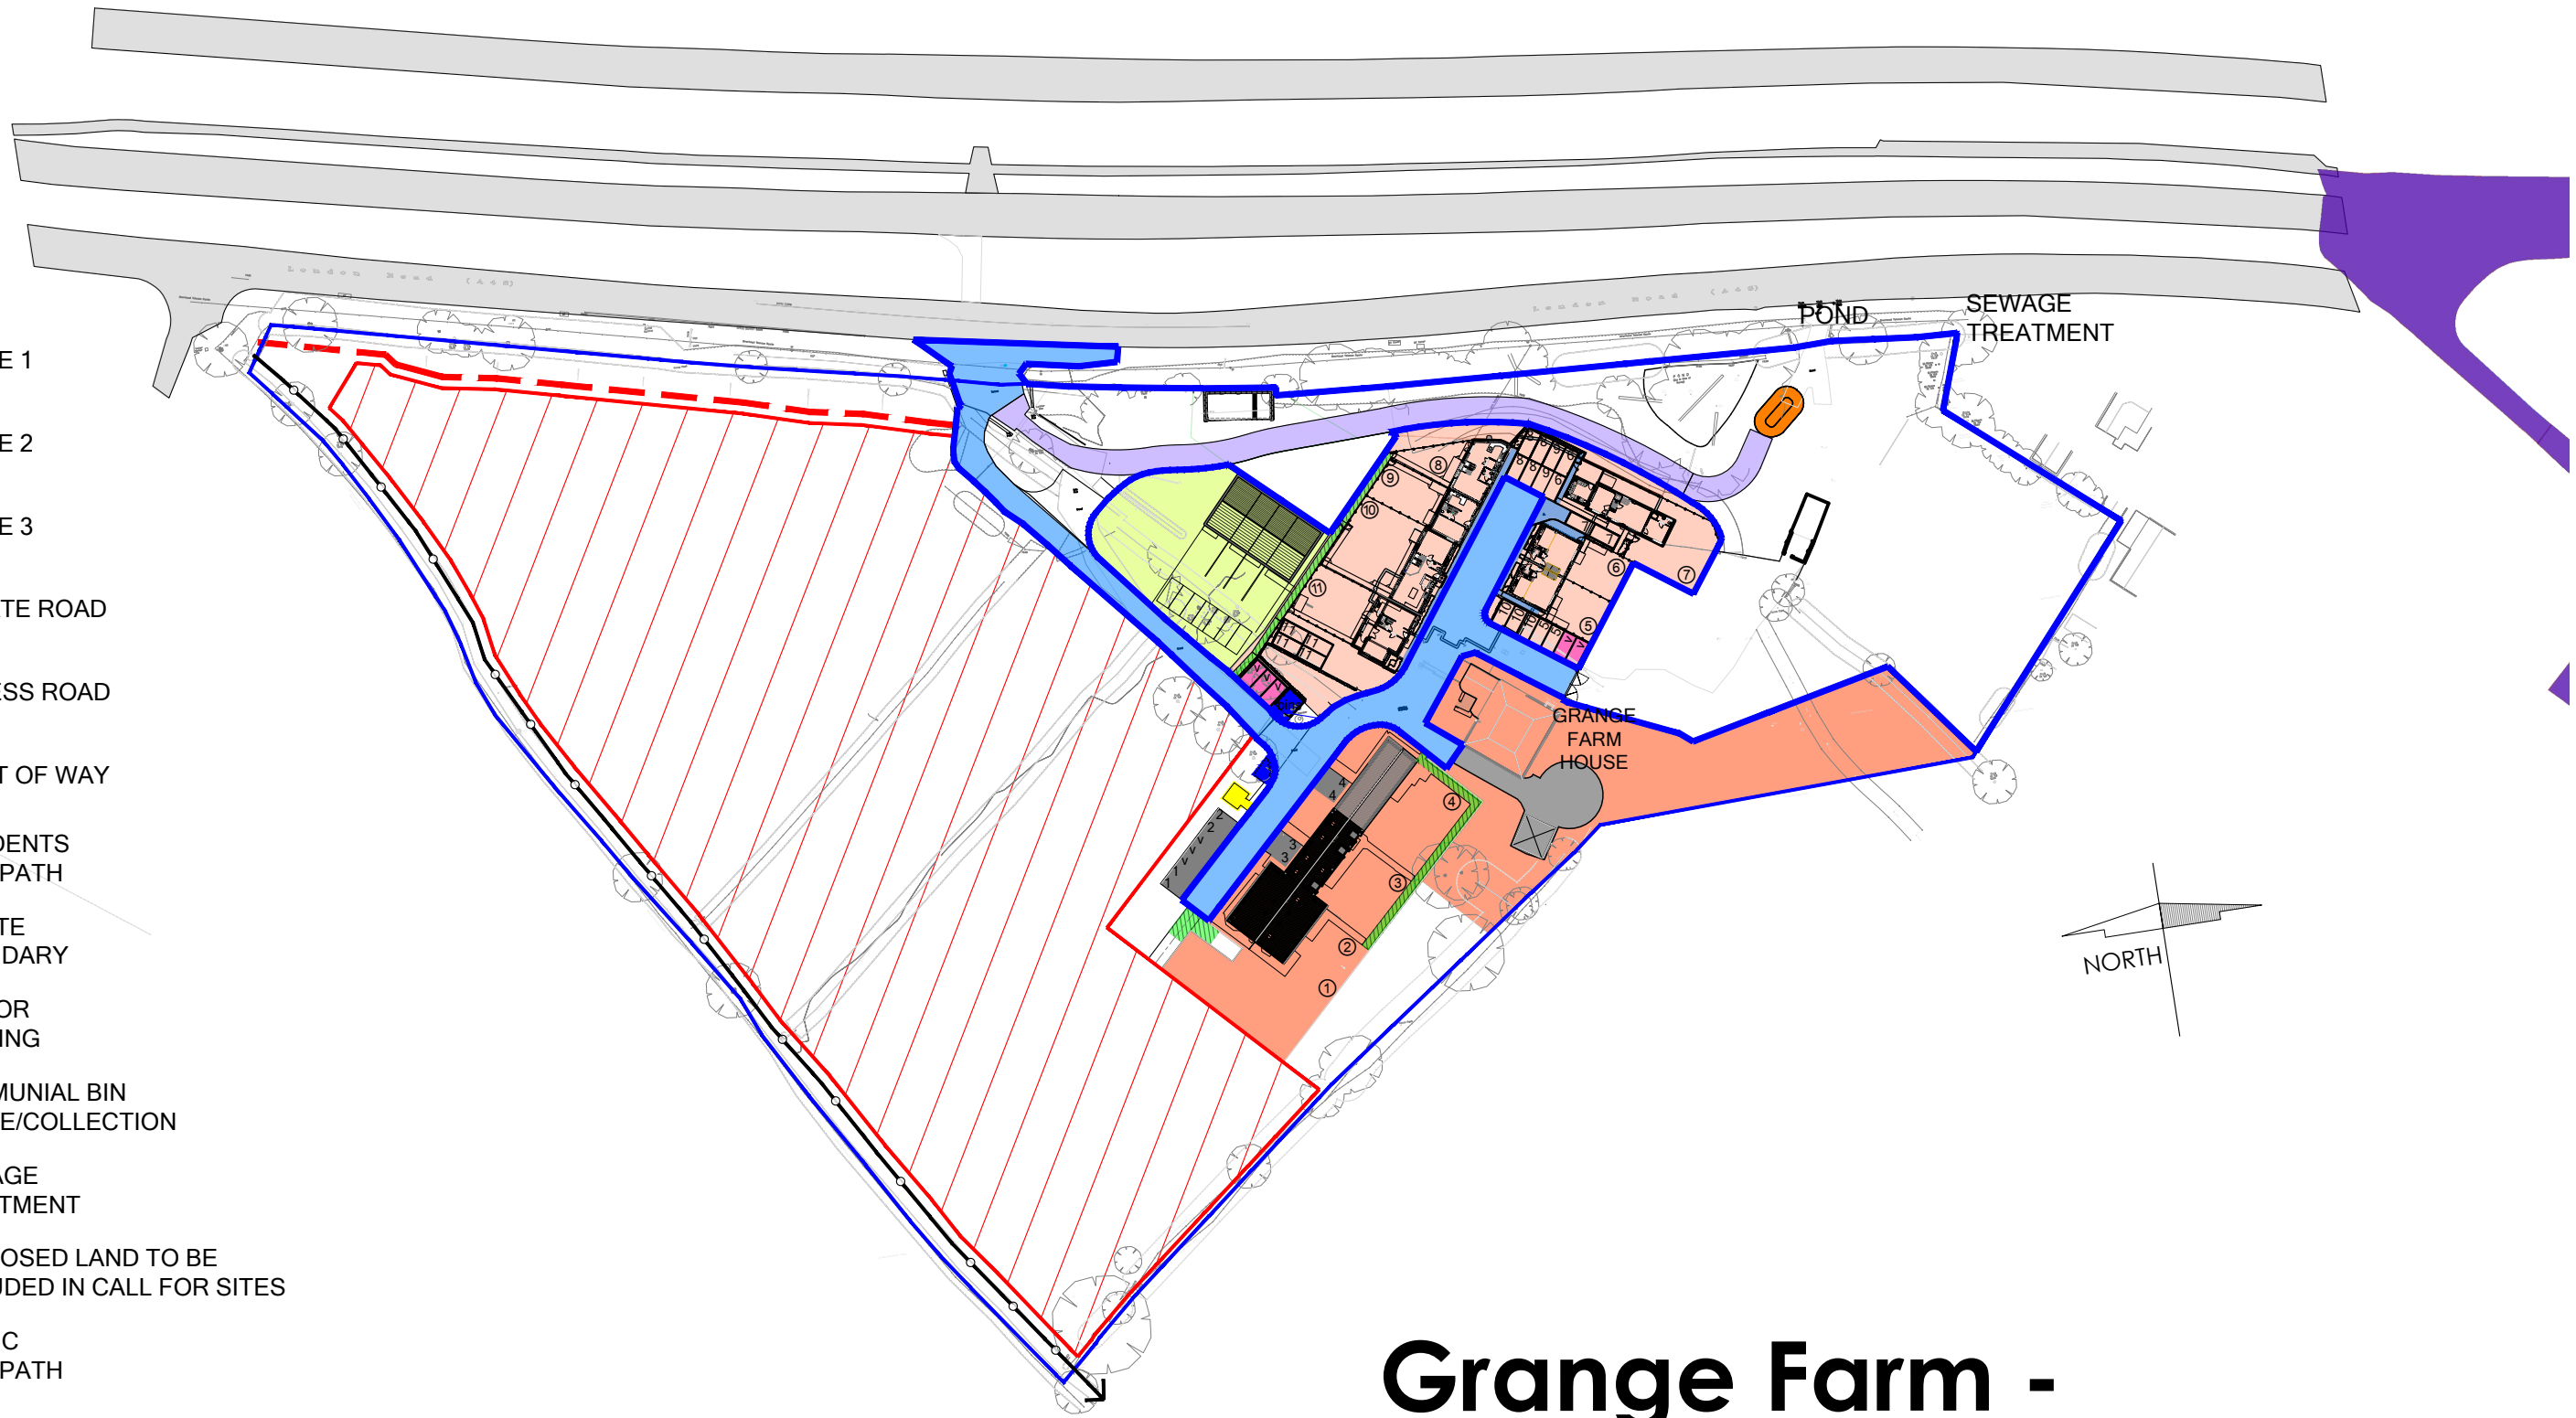

Grange Farm - Ryton On Dunsmore London Road CV8 3ER

0 25 50 75 100 125m

Scale 1:1250 at A3

PUBLIC FOOTPATH