


The copyright of this drawing is vested with Corstorphine + Wright Ltd and must not be copied or reproduced without the consent of the company.
 Figures/dimensions only to be taken from this drawing. DO NOT SCALE. All operations must suit this site and be responsible for checking all relevant dimensions and notifying the architect of any discrepancies prior to any manufacture or construction work.



- NOTES
- LEGEND
- EXISTING RETAINED BUILDINGS
 - ⋯ PUBLIC BRIDLEWAY - R216
 - EXISTING (LEGAL MAP) ROUTE OF R216 TO BE STOPPED UP
 - - - - PROPOSED NEW LEGAL ROUTE OF R216 (AS CURRENT LAYOUT ON SITE)

MAP POINT	NORTH	EAST
A	N267819476	E441802914
B	N267825276	E441806074
C	N267752400	E441946485
D	N267721144	E441930168

MAP POINTS	DISTANCES (METRES)
A-B	6.669
B-C	158.230
C-D	35.259
A-D	160.819

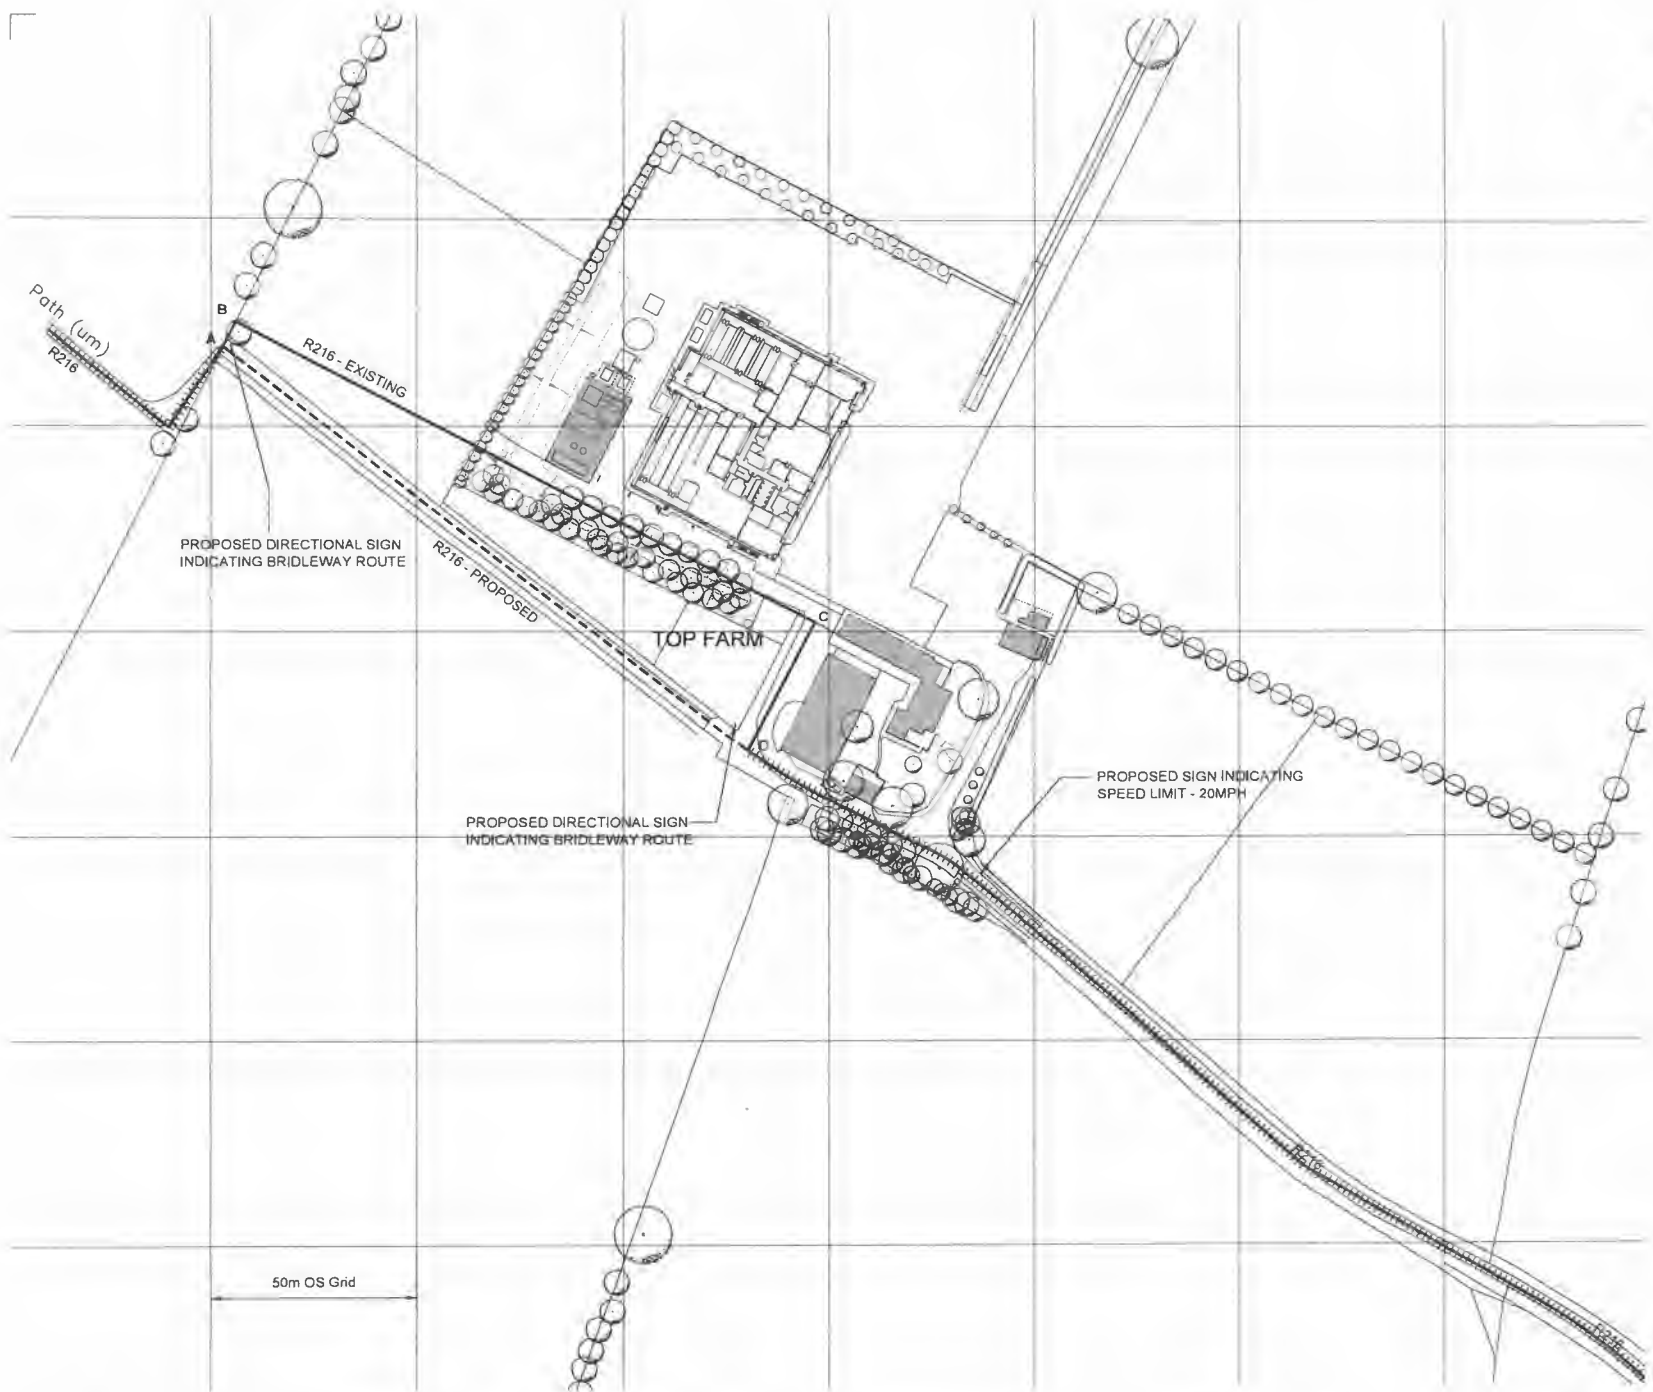

Client	AMAGEN
Project	DEVELOPMENT AT TOP FARM LONG ITCHINGTON ROAD BIRDINGBURY, RUGBY
Drawing Title	PROPOSED PLAN SHOWING PROPOSED DIVERSION TO BRIDLEWAY R216
Scale	1:1250
Date	JULY 2018
Project No.	17594
Year	2007
Revision	P.00

CORSTORPHINE + WRIGHT ARCHITECTS

Manchester
London
Birmingham
Manchester
Leeds
Cardiff
Glasgow
Oxford

The Old Library, Hagley Road, Stourbridge, DY8 1QH
Tel: 01384 808850 www.corstorphine-wright.com

