

Lawrence Walker Ltd
Church Farm
Leamington Hastings
Warks CV23 8DZ

Project
Ansty
Roxhill Developments

Title
Phase 1
Site Access (Option 4)


Drn. SPJ	Chkd.	App.	Date 09/11/16
----------	-------	------	---------------

Drg. No.	CAD Ref	Plot	Rev
----------	---------	------	-----

Scales As Noted

Figure 1

P2

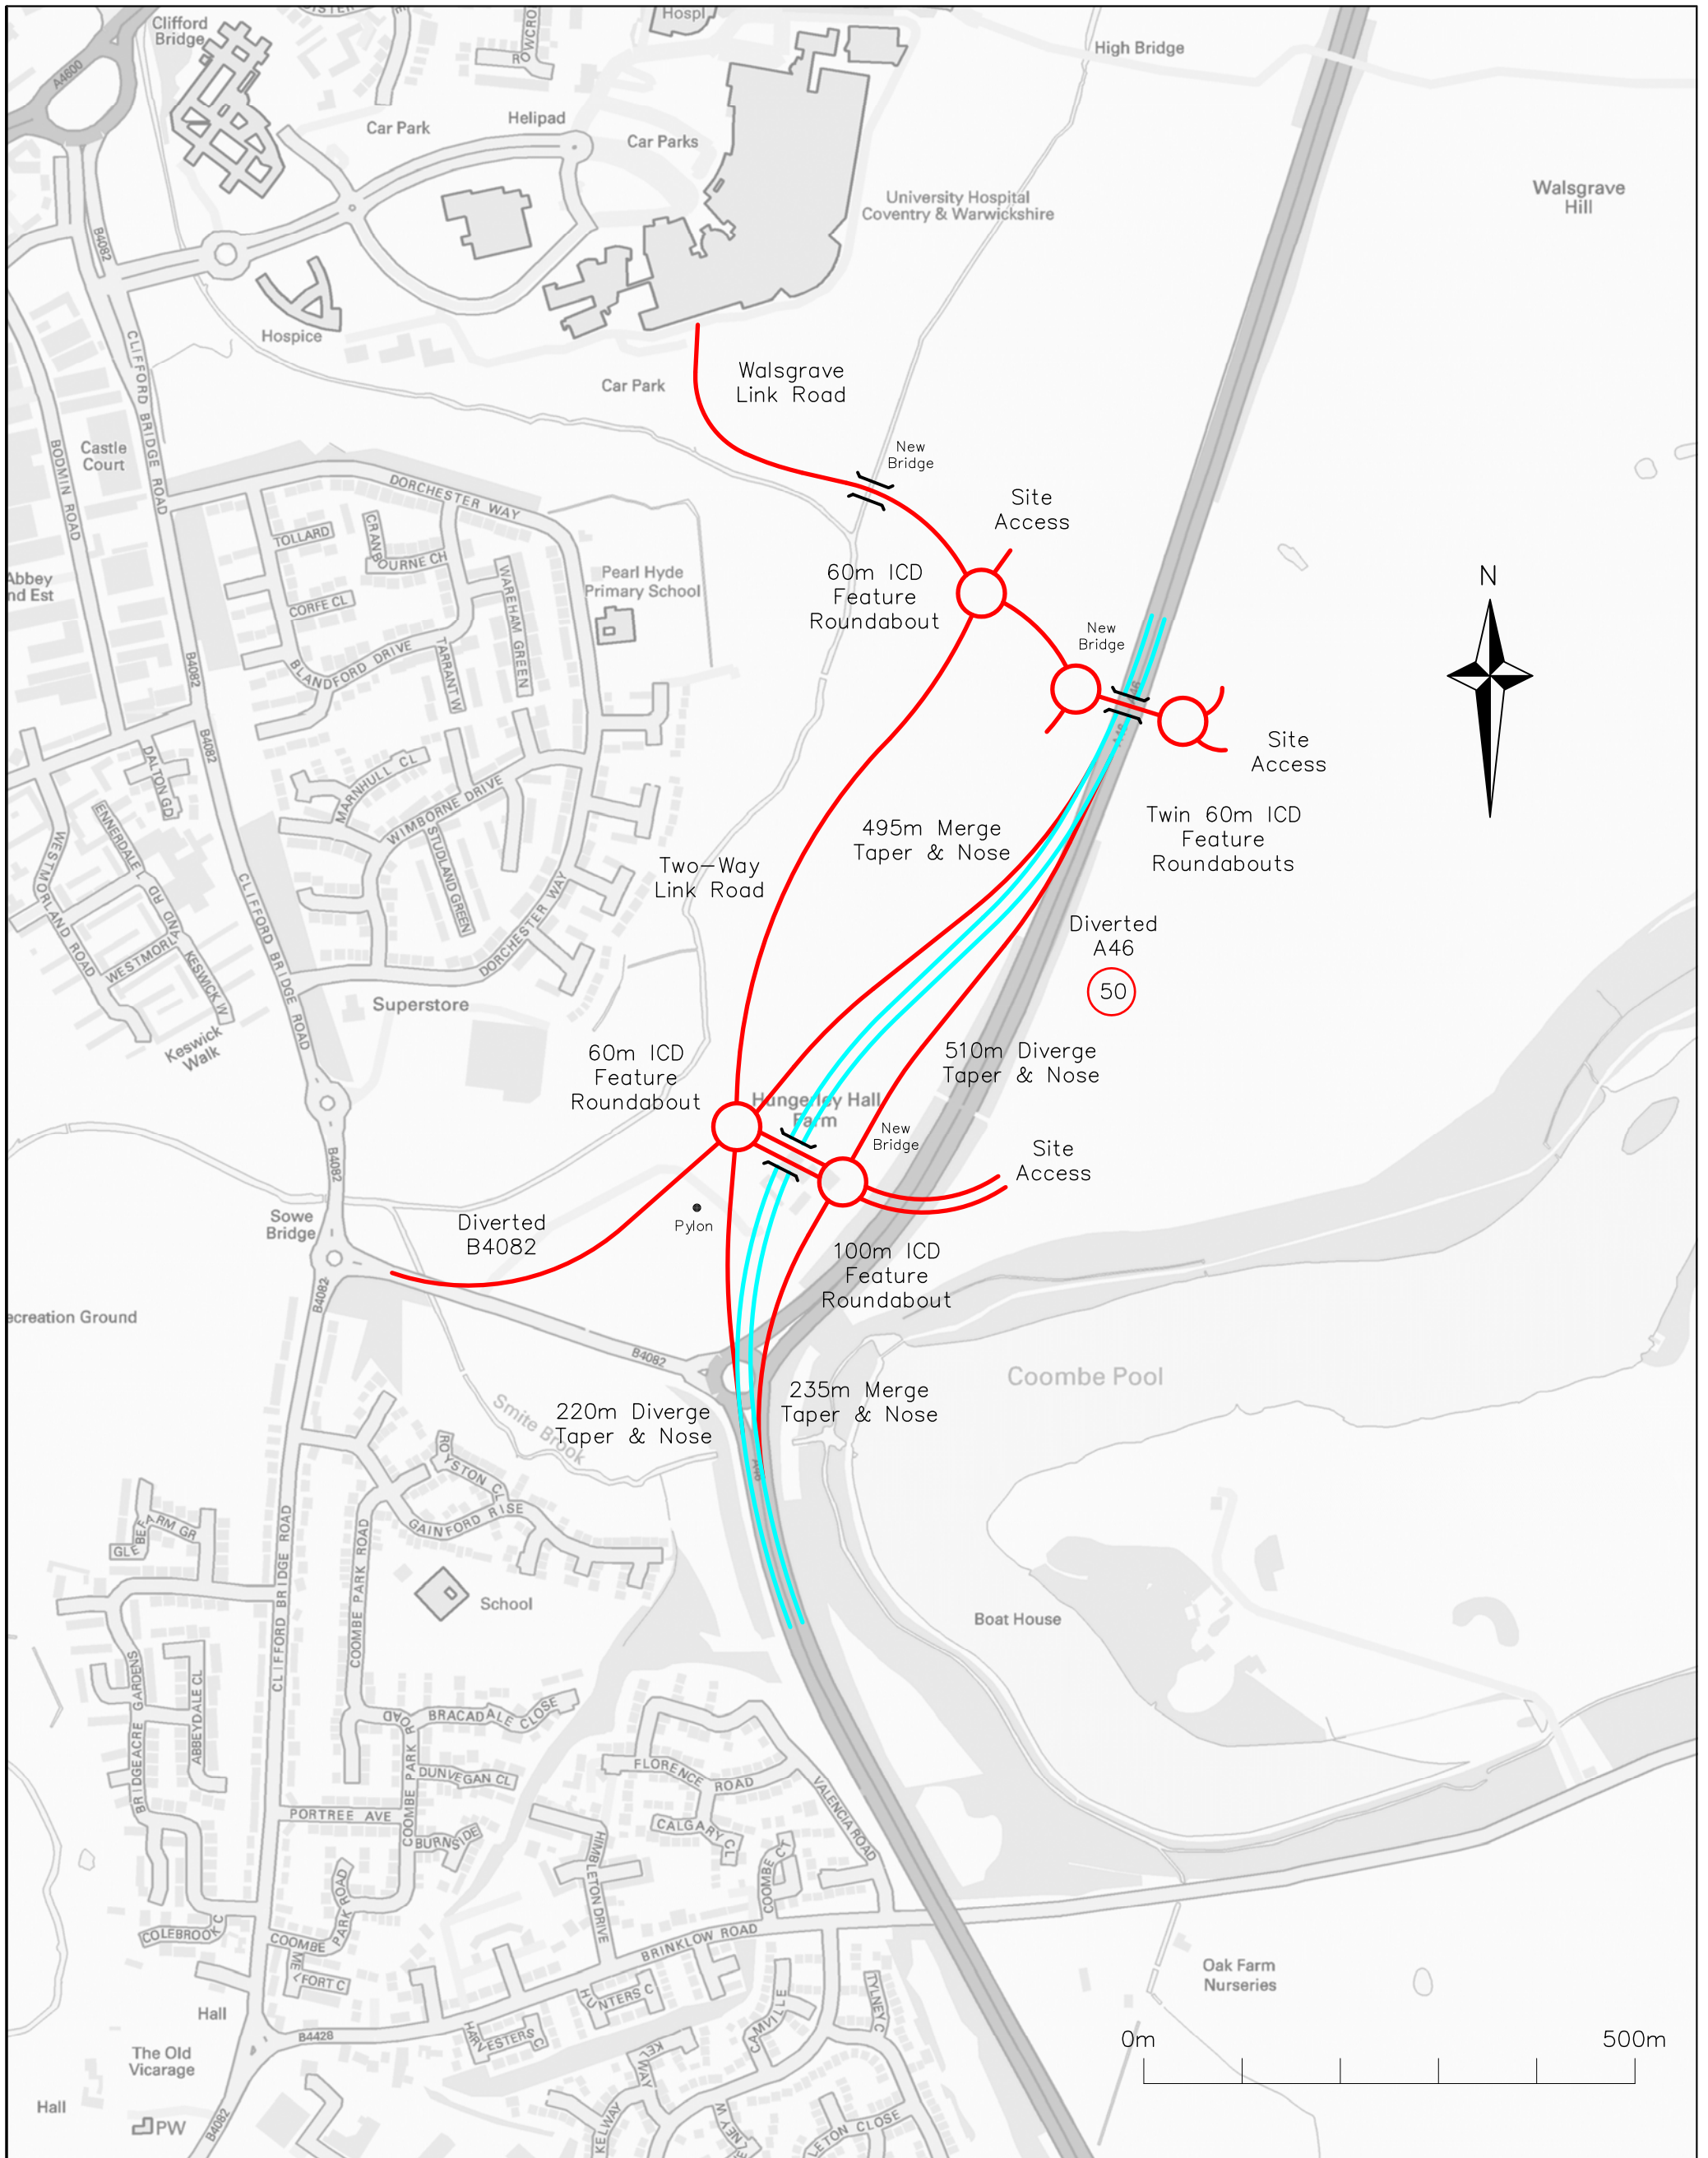

Lawrence Walker Ltd
Church Farm
Leamington Hastings
Warks CV23 8DZ

Project
Ansty
Roxhill Developments

Title
Phase 2
Site Access (Option 4)

Drn. SPJ	Chkd.	App.	Date 09/11/16
Scales As Noted			

Drn. No.	CAD Ref	Plot	Rev
Figure 1			P2