


Option 1 -
Speedway Track

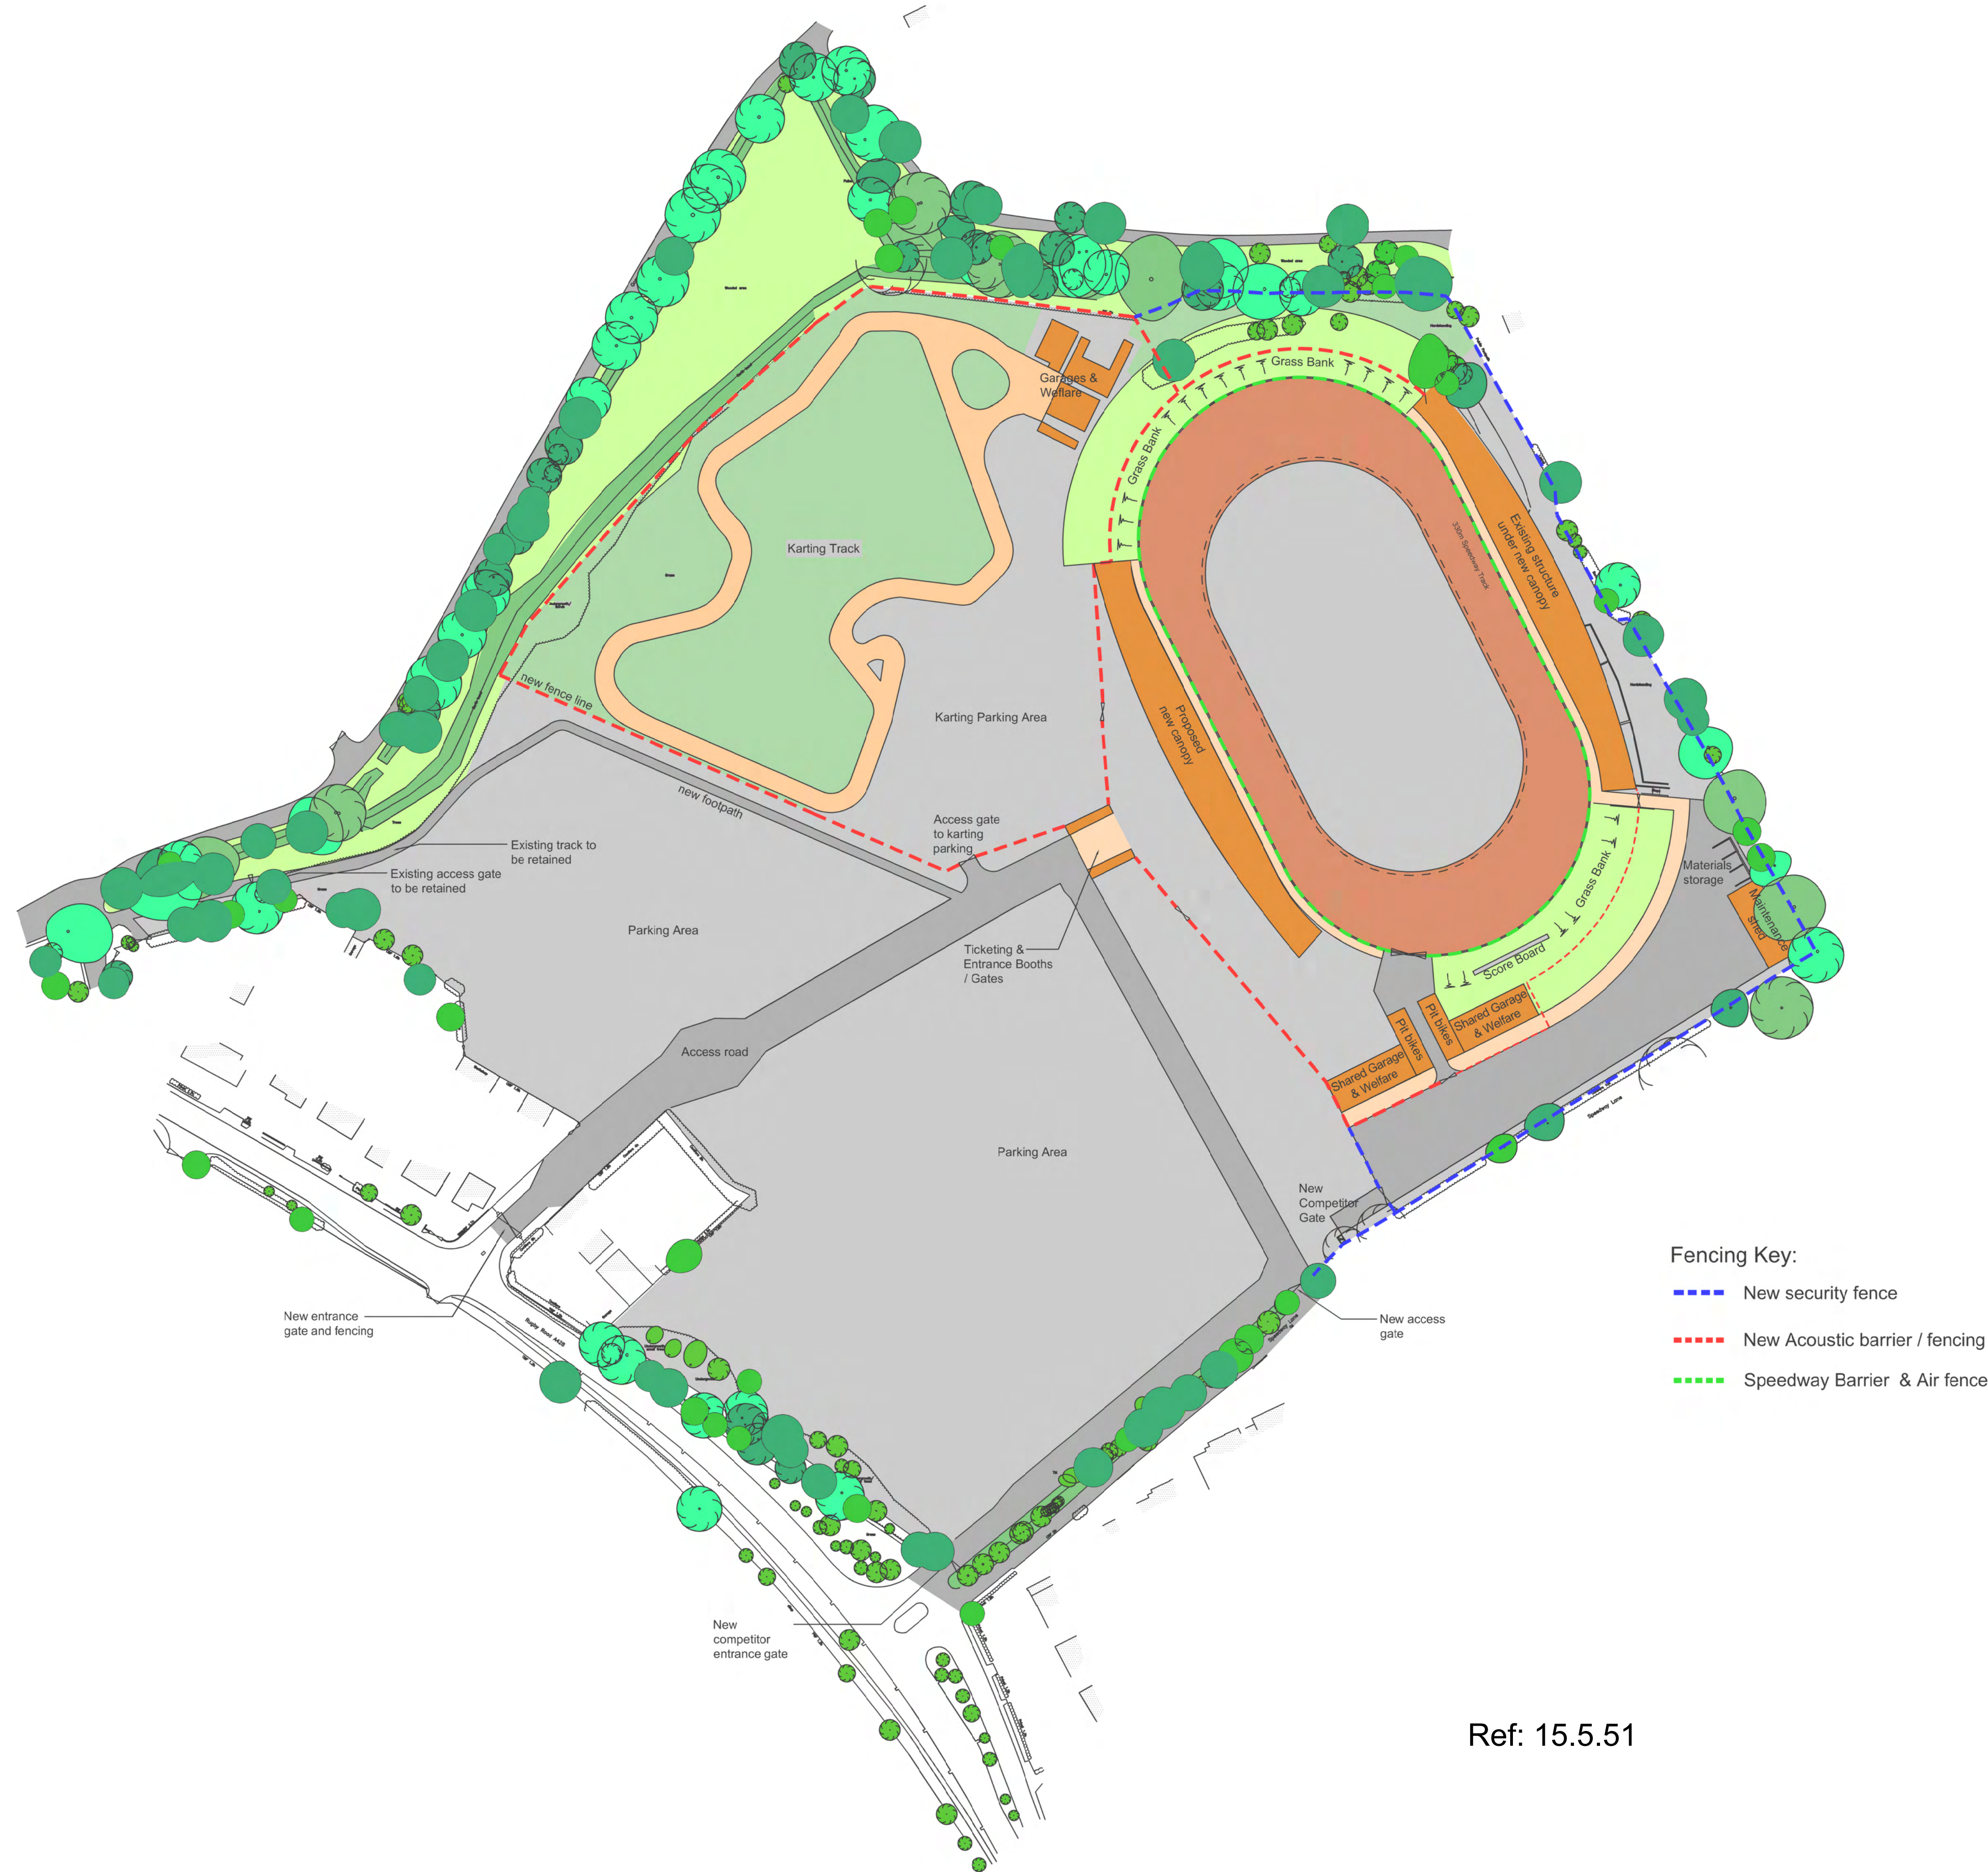

Fencing Key:

- New security fence
- New Acoustic barrier / fencing
- Speedway Barrier & Air fence

Ref: 15.5.51

Notes
The Contractor is to check all dimensions and conditions on site before commencing. Do not scale from this drawing.
This drawing remains the copyright of FAIRHURSTS DESIGN GROUP.

Scale Bars TO BE USED ONLY AS GUIDANCE

1:100 mm 0 1000 2000 3000 4000 5000
1:500 M 0 500 1000 1500 2000 2500 3000 3500 4000 4500 5000
1:1250 M 0 25 50 75 100 125 150 175 200 225 250 275 300 325 350 375 400 425 450 475 500

KEYPLAN

Project Status
STAGE 2 CONCEPT

Client / Project
BRANDON SPEEDWAY

Drawing
PROPOSED PLAN OPTION 1

Rev	Description	By	Date
P02	Options revised following Client comments.	MRJS	02.05.23
P01	Issued for Review	MRJS	02.05.23

Date	Scale	Sheet	Drawn By	Checked By
02/05/23	1:1000	@ A1	LOJ	EF

Manchester:
31 Dale Street
Manchester M1 1EY
+44 (0)161 831 7300

Southampton:
Minor Park
Southampton SO43 7PY
+44 (0)23 8081 7900
www.fairhursts.com

FDG
fairhursts design group

7771 - 02-100 Status: [] Rev: [] P02