



**Option 3 -
Speedway & Greyhound Tracks**

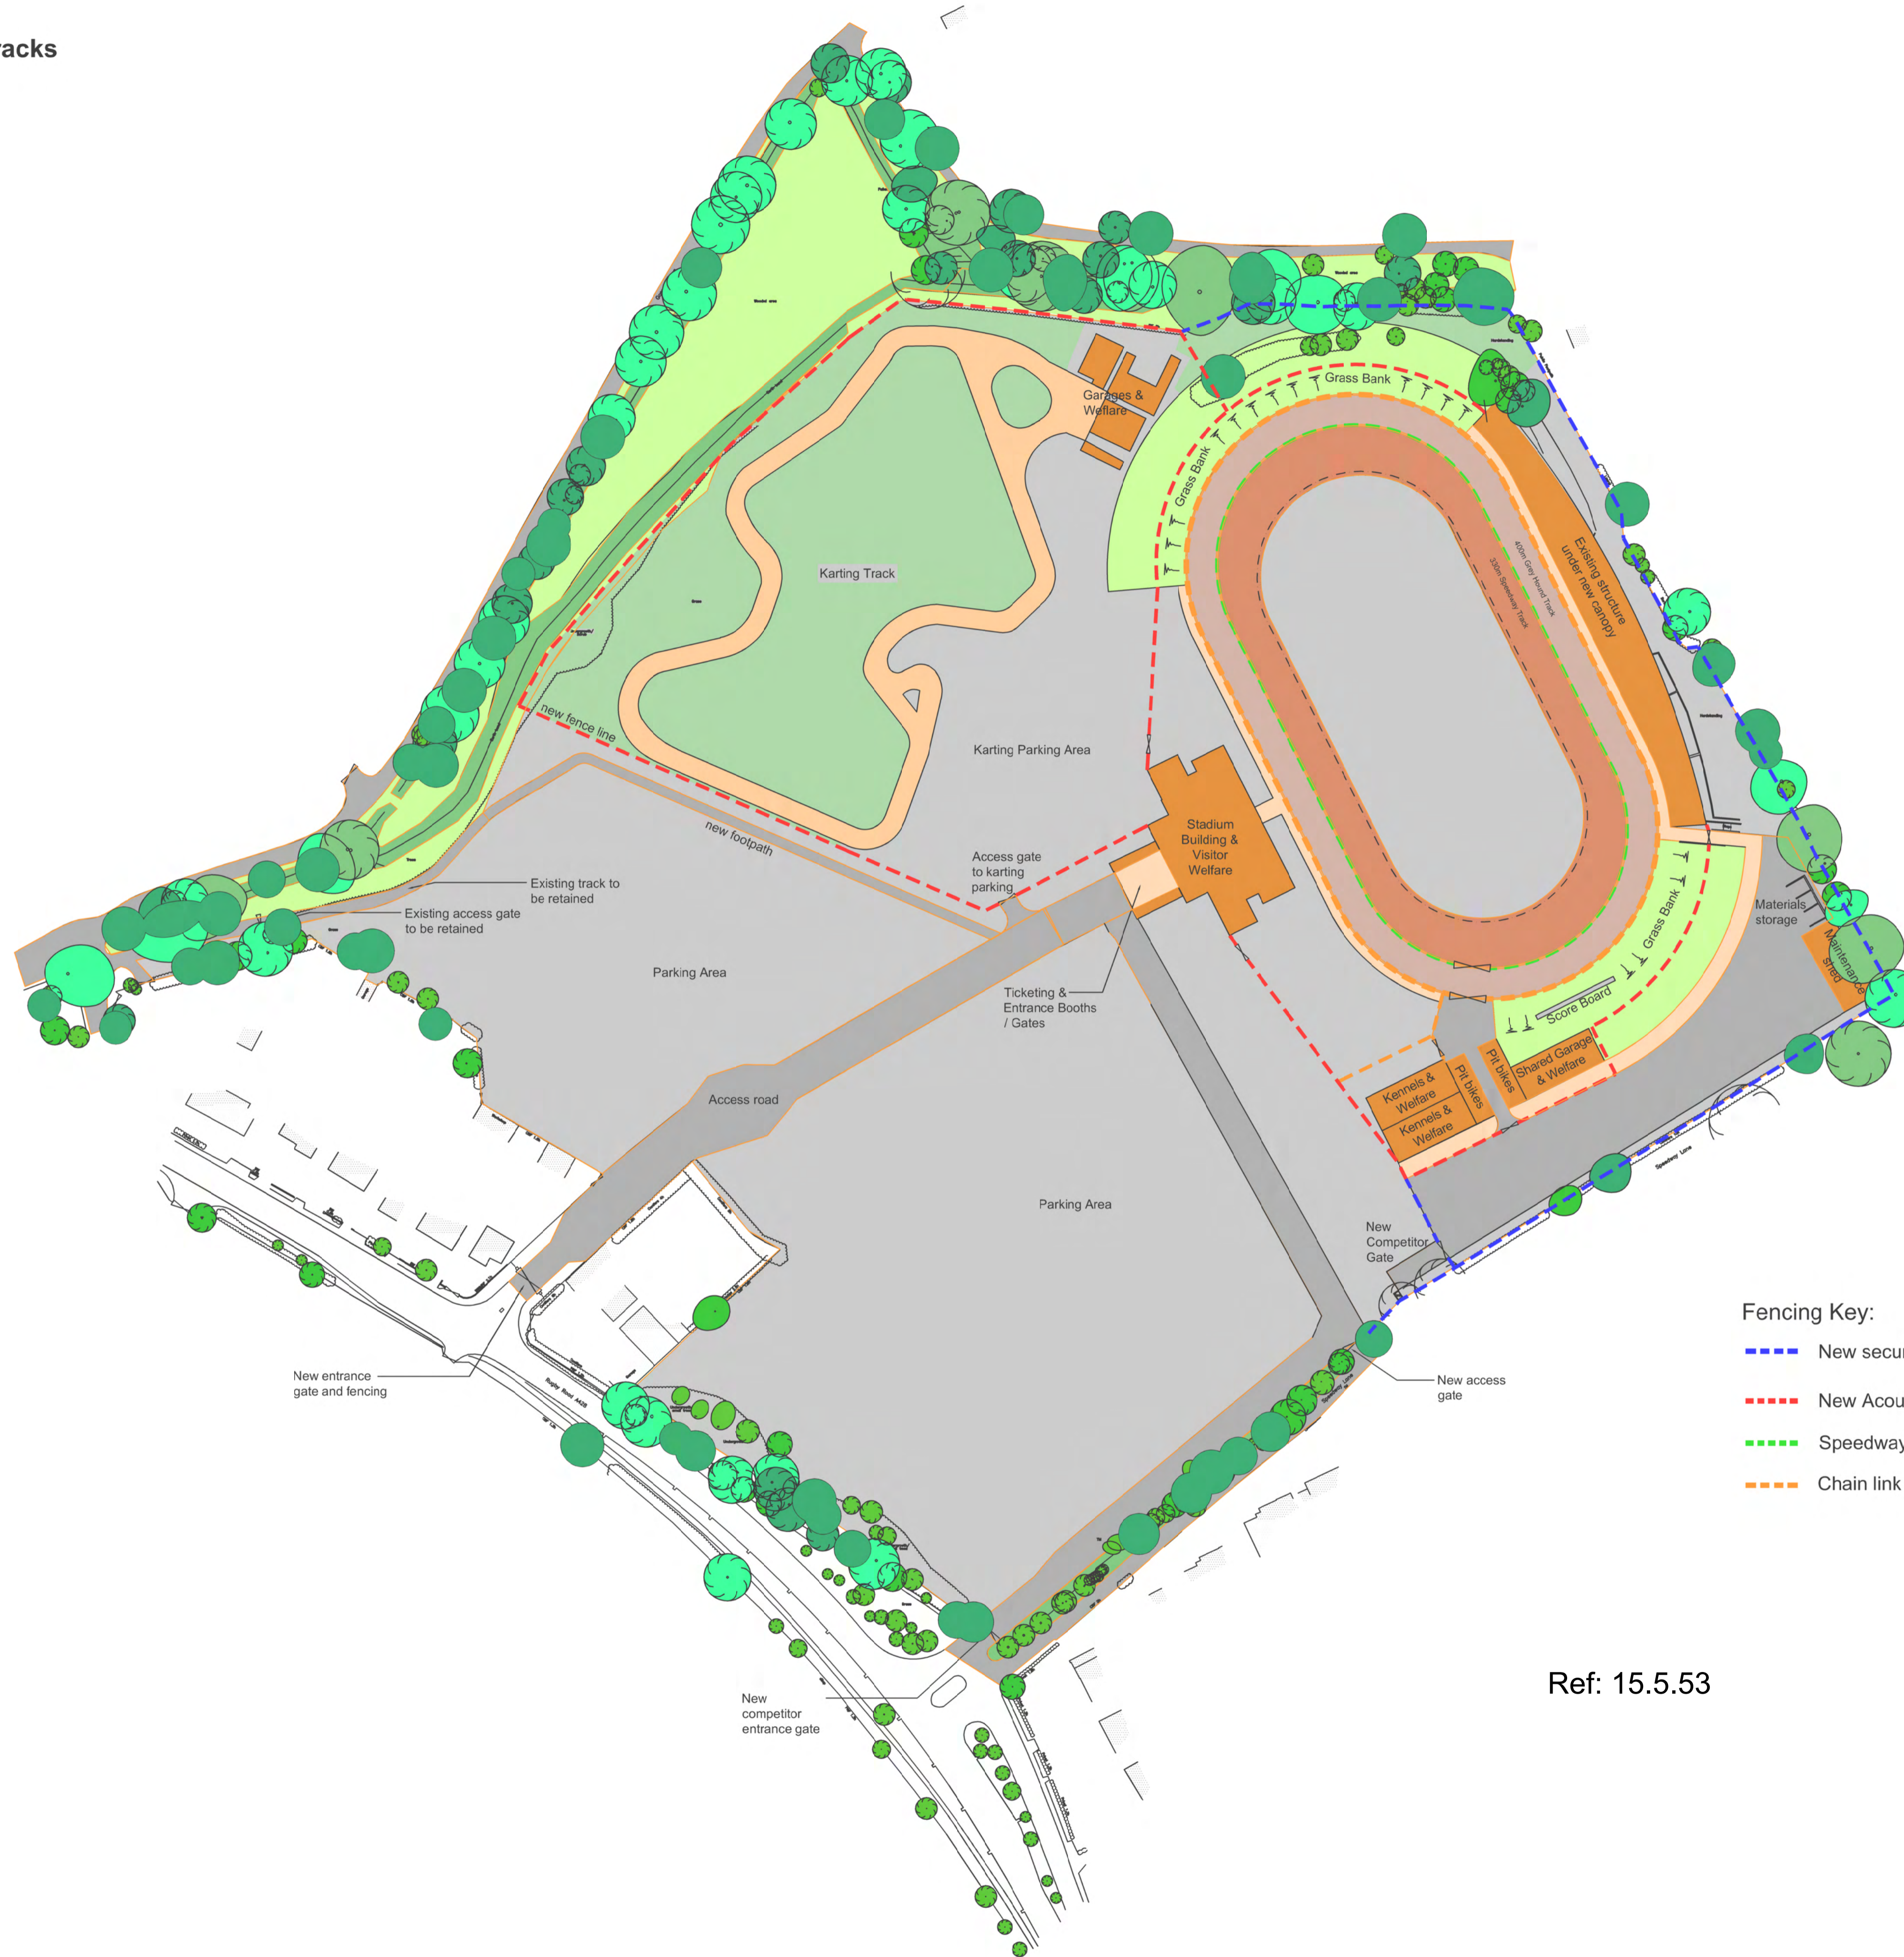

Ref: 15.5.53

Notes
The Contractor is to check all dimensions and conditions on site before commencing. Do not scale from this drawing.
This drawing remains the copyright of FAIRHURSTS DESIGN GROUP.
Scale Bars TO BE USED ONLY AS GUIDANCE

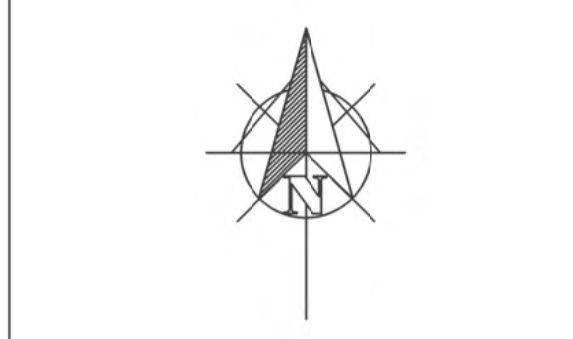

Rev	Description	By	Date
P02	Options revised following Client comments.	MRJS	02.05.23
P01	Issued for Review	LOJ	03.04.23

Project Status: STAGE 2
Drawing Status: CONCEPT

Client / Project
BRANDON SPEEDWAY

Drawing
PROPOSED PLAN OPTION 3

Date	Scale	Sheet
28/03/23	1:1000	@ A1
Drawn By	Checked	EF
LOJ		

Manchester:
31 Dale Street
Manchester M1 1EY
+44 (0)161 831 7300

Southampton:
Minor Park
Southampton SO43 7PY
+44 (0)23 8081 7900
www.fairhursts.com

FDG
fairhursts design group

7771 - 02-102	Scale	Rev	P02
---------------	-------	-----	-----