



**Option 4 -  
Speedway Track**

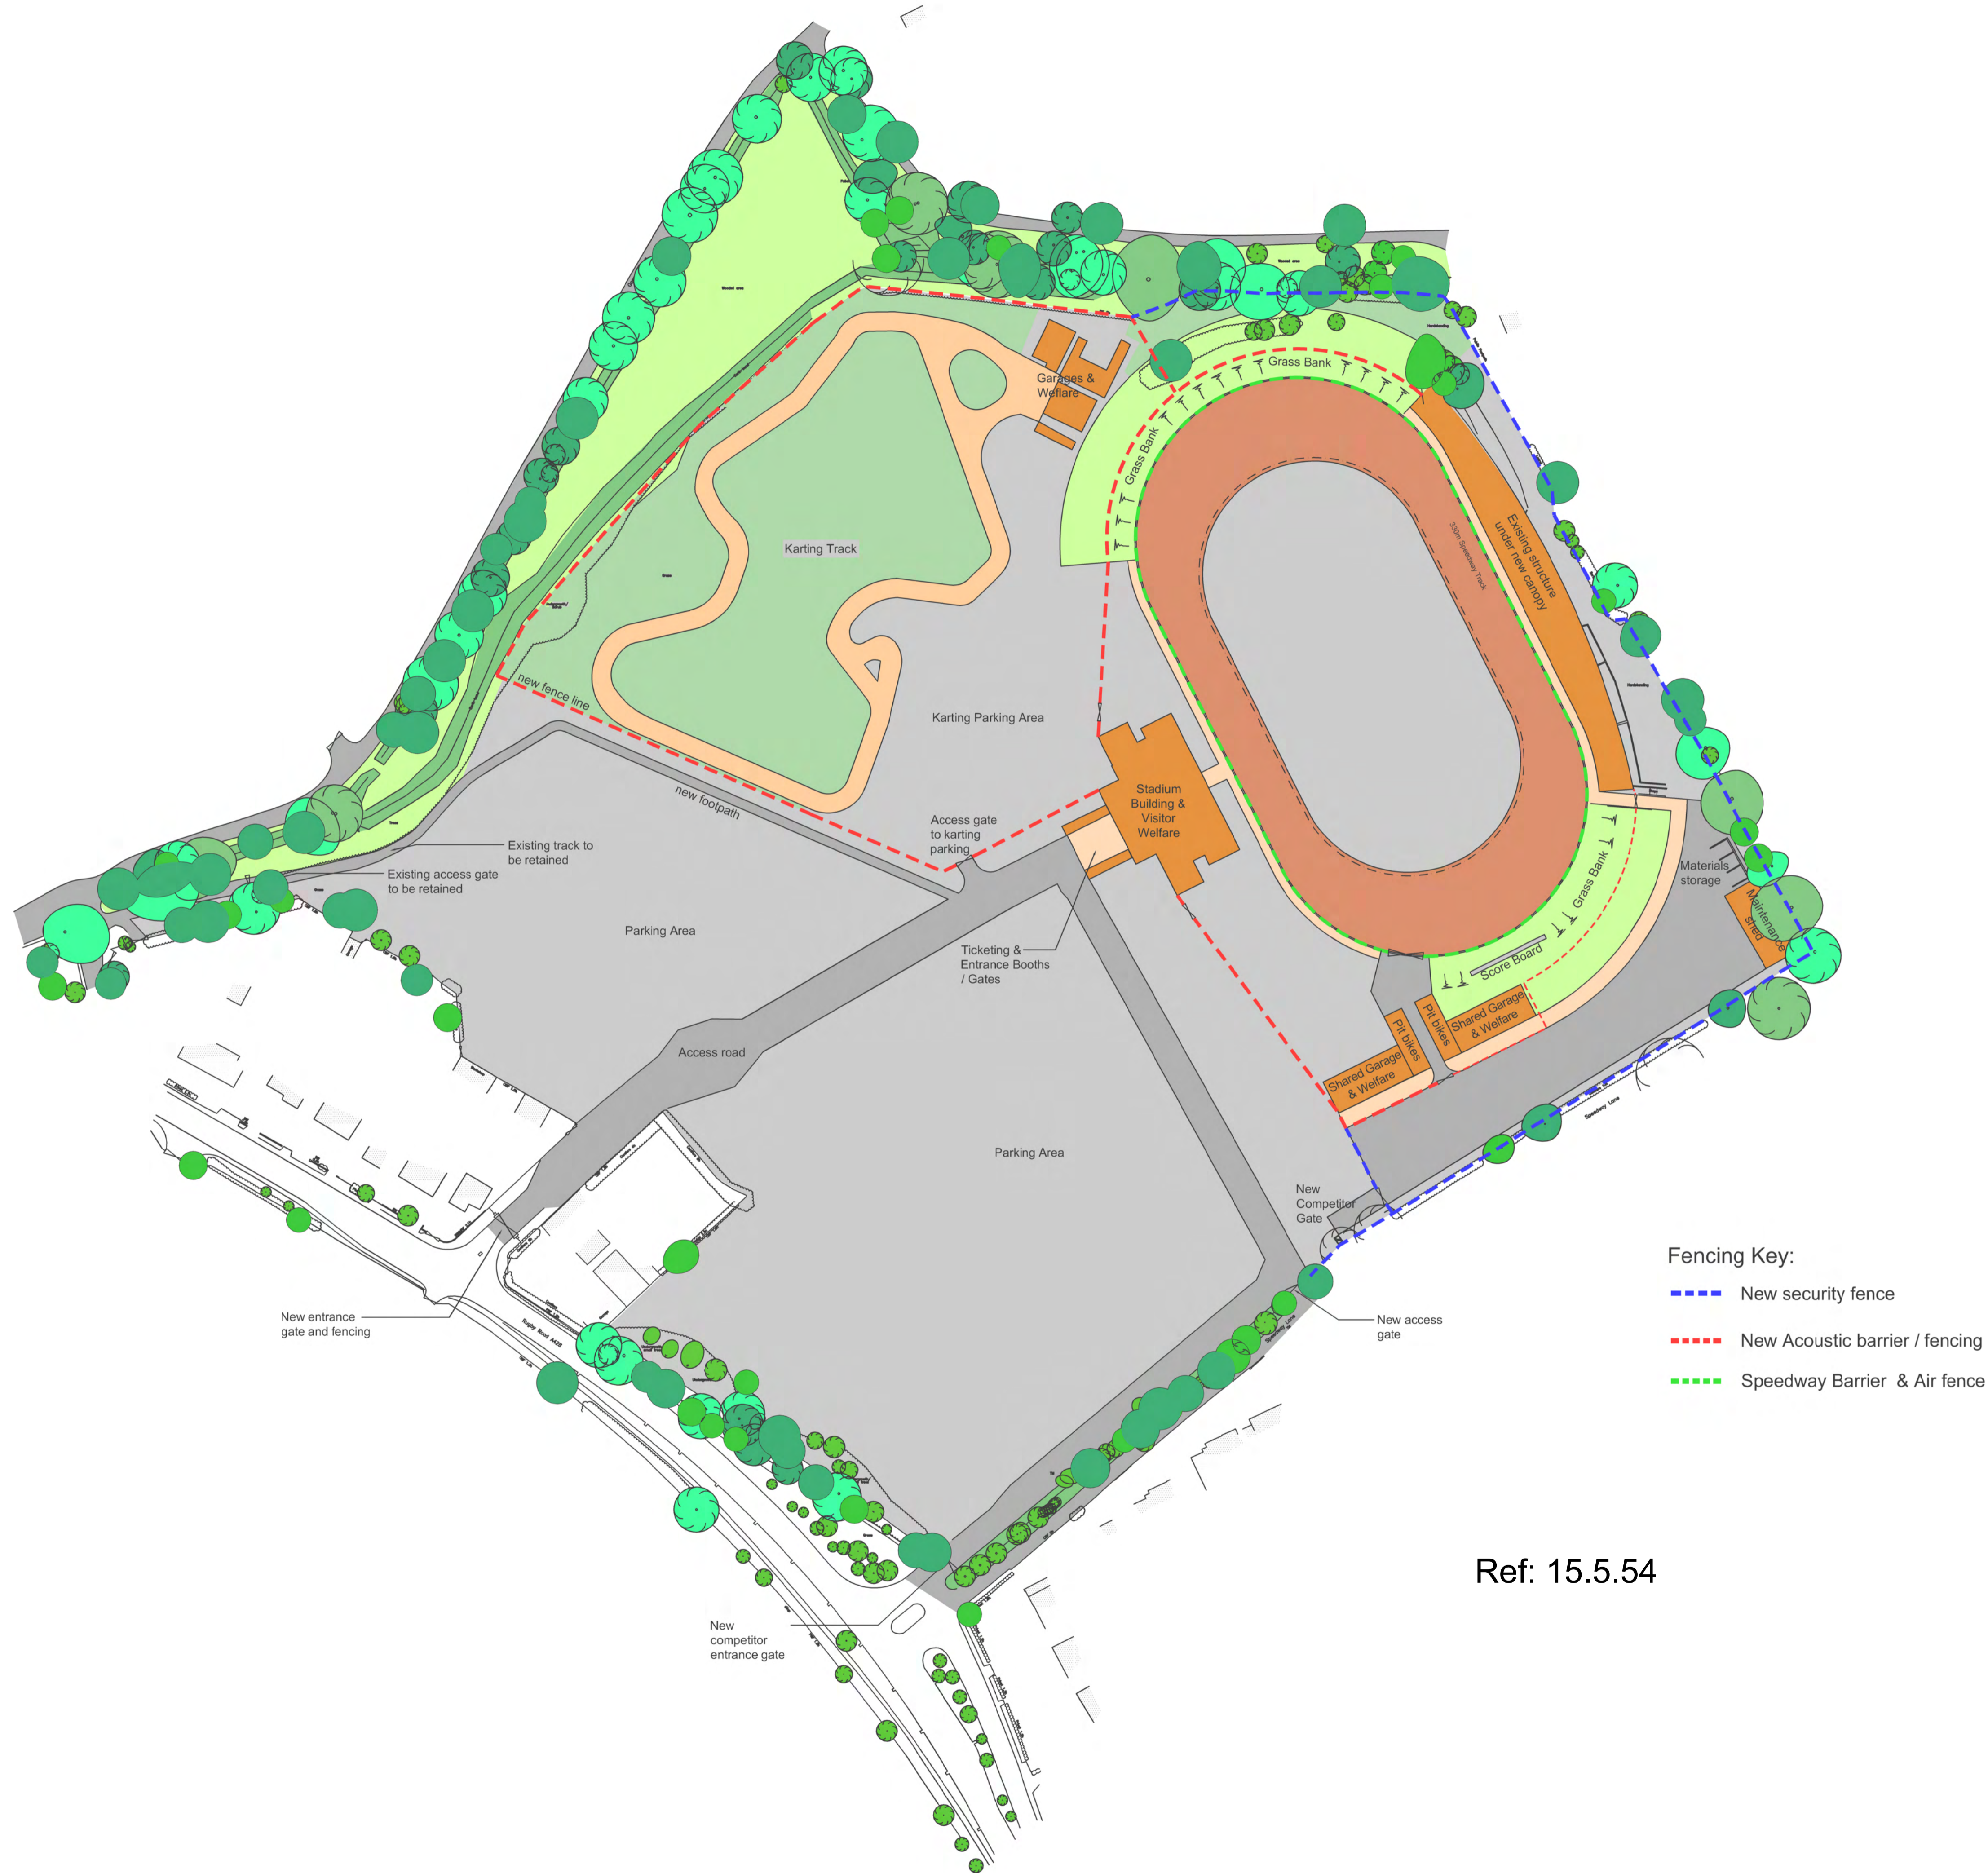

Ref: 15.5.54

**Notes**  
The Contractor is to check all dimensions and conditions on site before commencing. Do not scale from this drawing.

This drawing remains the copyright of FAIRHURSTS DESIGN GROUP.  
Scale Bars TO BE USED ONLY AS GUIDANCE

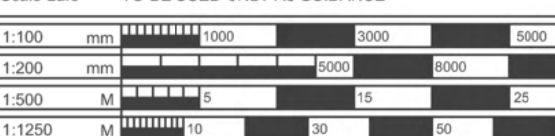

KEYPLAN



P02	Options revised following Client comments.	MRJS	02.05.23
P01	Issued for Review	LOJ	03.04.23

Rev	Description	By	Date
-----	-------------	----	------

Project Status	Drawing Status
STAGE 2	CONCEPT

This information, whether drawn or as a data file, is copyright and issued strictly for use on the project for which it is provided

Client / Project  
**BRANDON SPEEDWAY**

Drawing  
**PROPOSED PLAN OPTION 4**

DATE	28/03/23	Scale	1:1000	@	A1
DESIGNED BY	LOJ	CHECKED BY	EF		

Manchester:  
31 Dale Street  
Manchester M1 1EY  
+44 (0)161 831 7300

Southampton:  
Mainor Park  
Southampton SO43 7PY  
+44 (0)23 8081 7900  
www.fairhursts.com

7771 - 02-103	Scale	Rev	P02
---------------	-------	-----	-----